


PRELIMINARY DRAWINGS, NOT FOR CONSTRUCTION

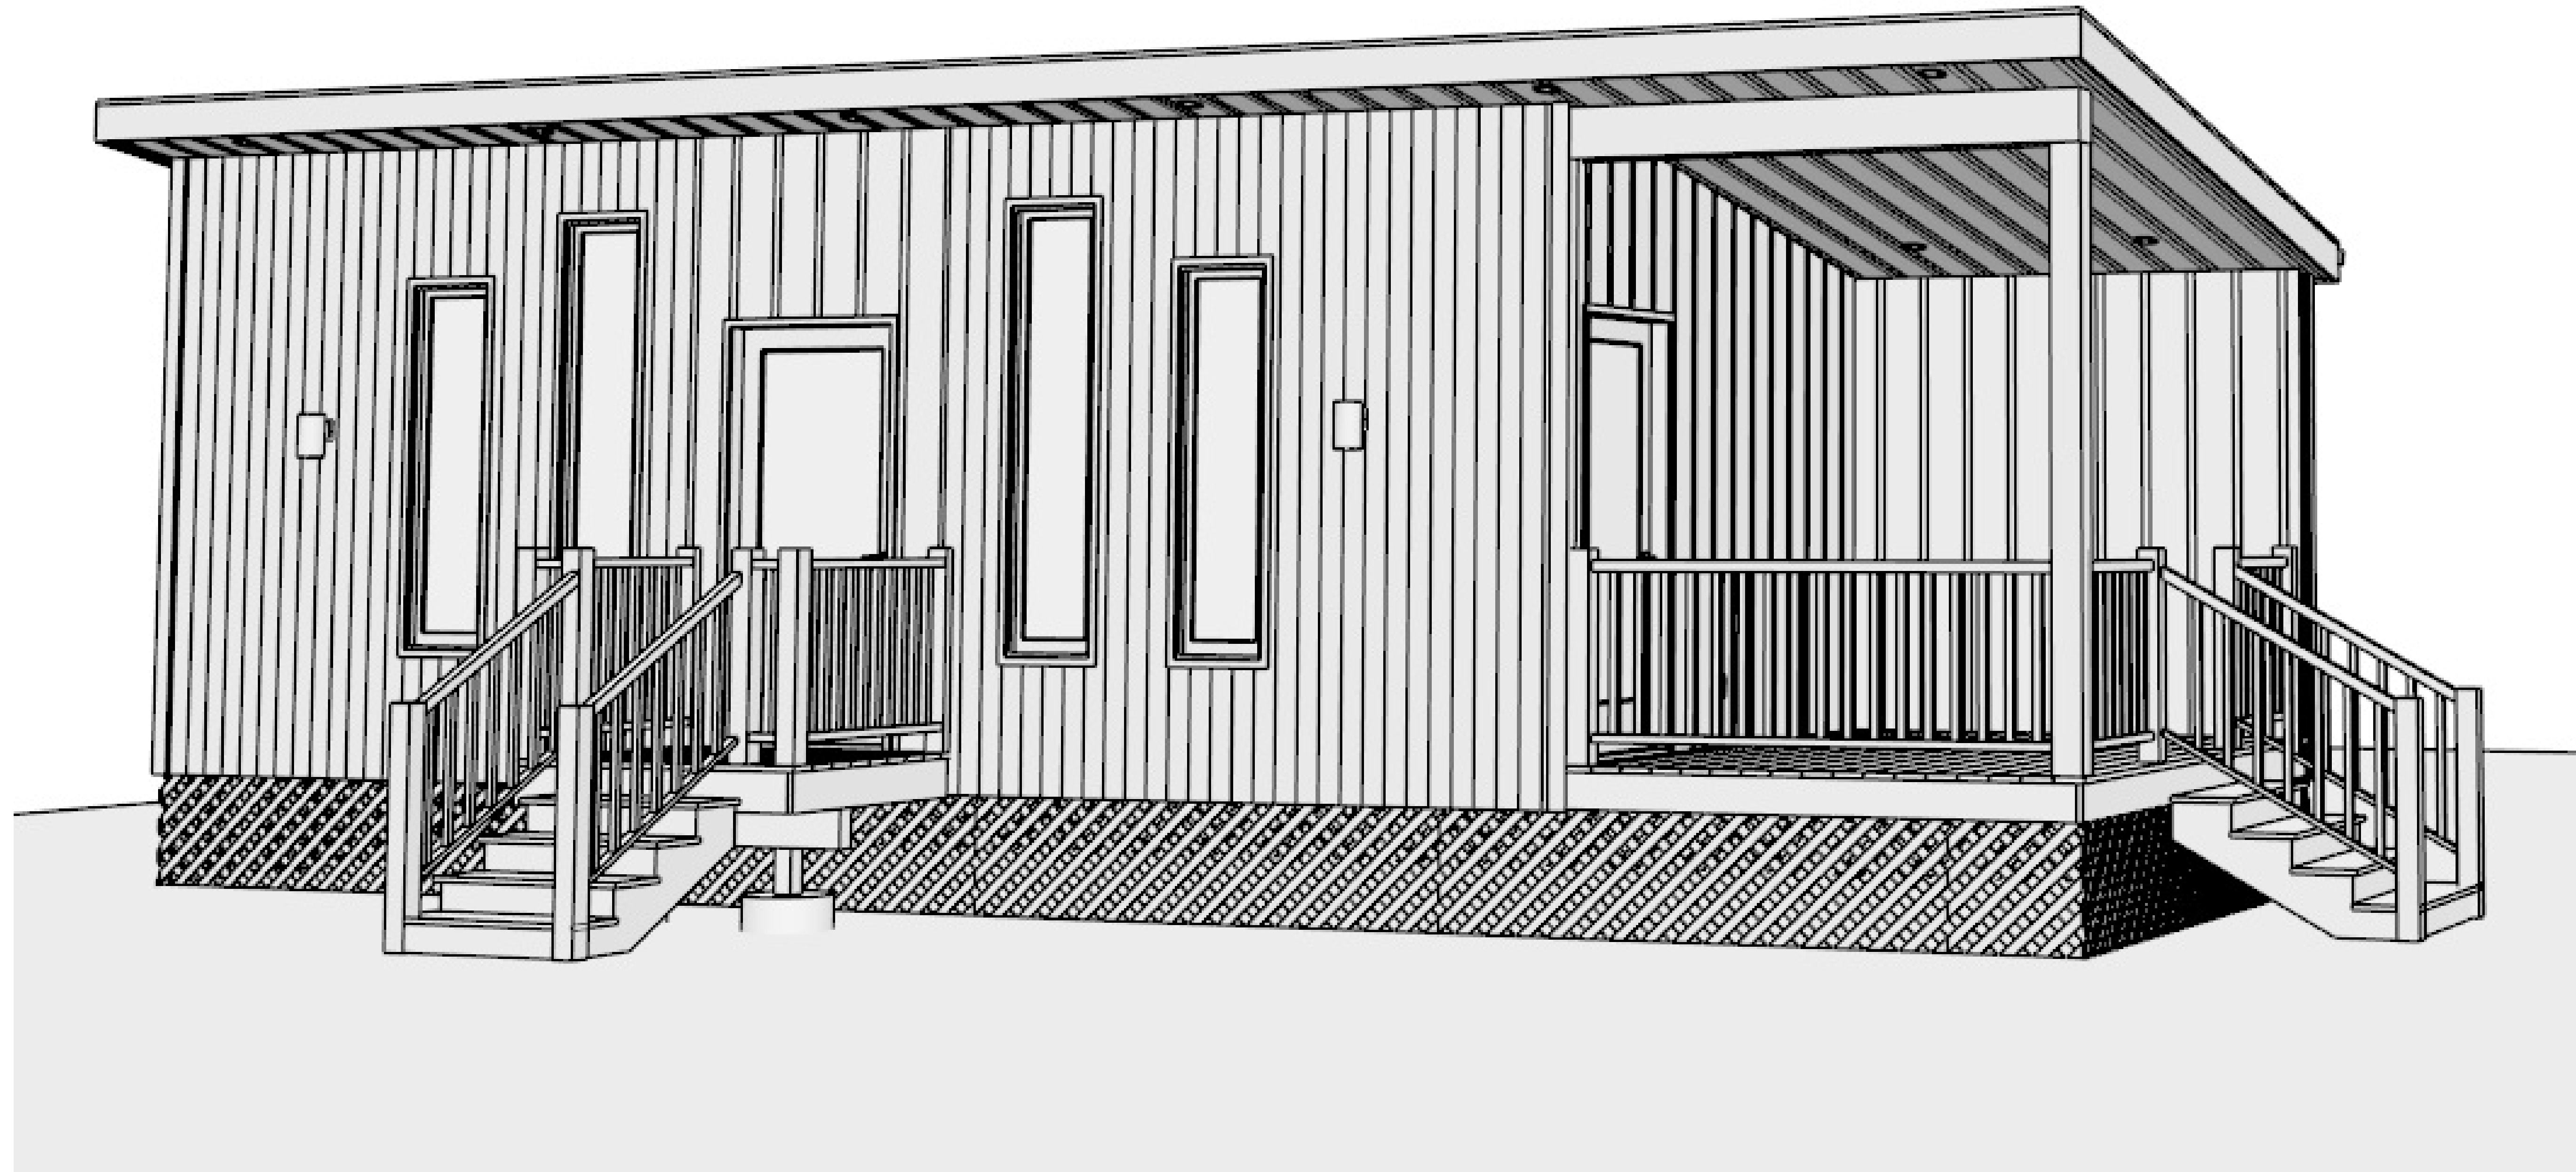

1 COVER PAGE  
A-1 NO SCALE

BUILDER:

SITE LOCATION:

JOB DESCRIPTION:  
PARK MODEL 12 X 34' WITH  
SLOPED ROOF AND PORCH


DRAWINGS PROVIDED BY:  
  
DS DESIGN SERVICES LLC  
Specializing in Building Form and Site Design  
717-208-2003  
dsarchitectdesign@gmail.com  
31 Pheasant Lane  
Rehoboth, PA 17572

DATE:  
4/23/2026

TITLE:  
COVER PAGE

SHEET:  
A-1  
1 OF 1

PRELIMINARY DRAWINGS, NOT FOR CONSTRUCTION

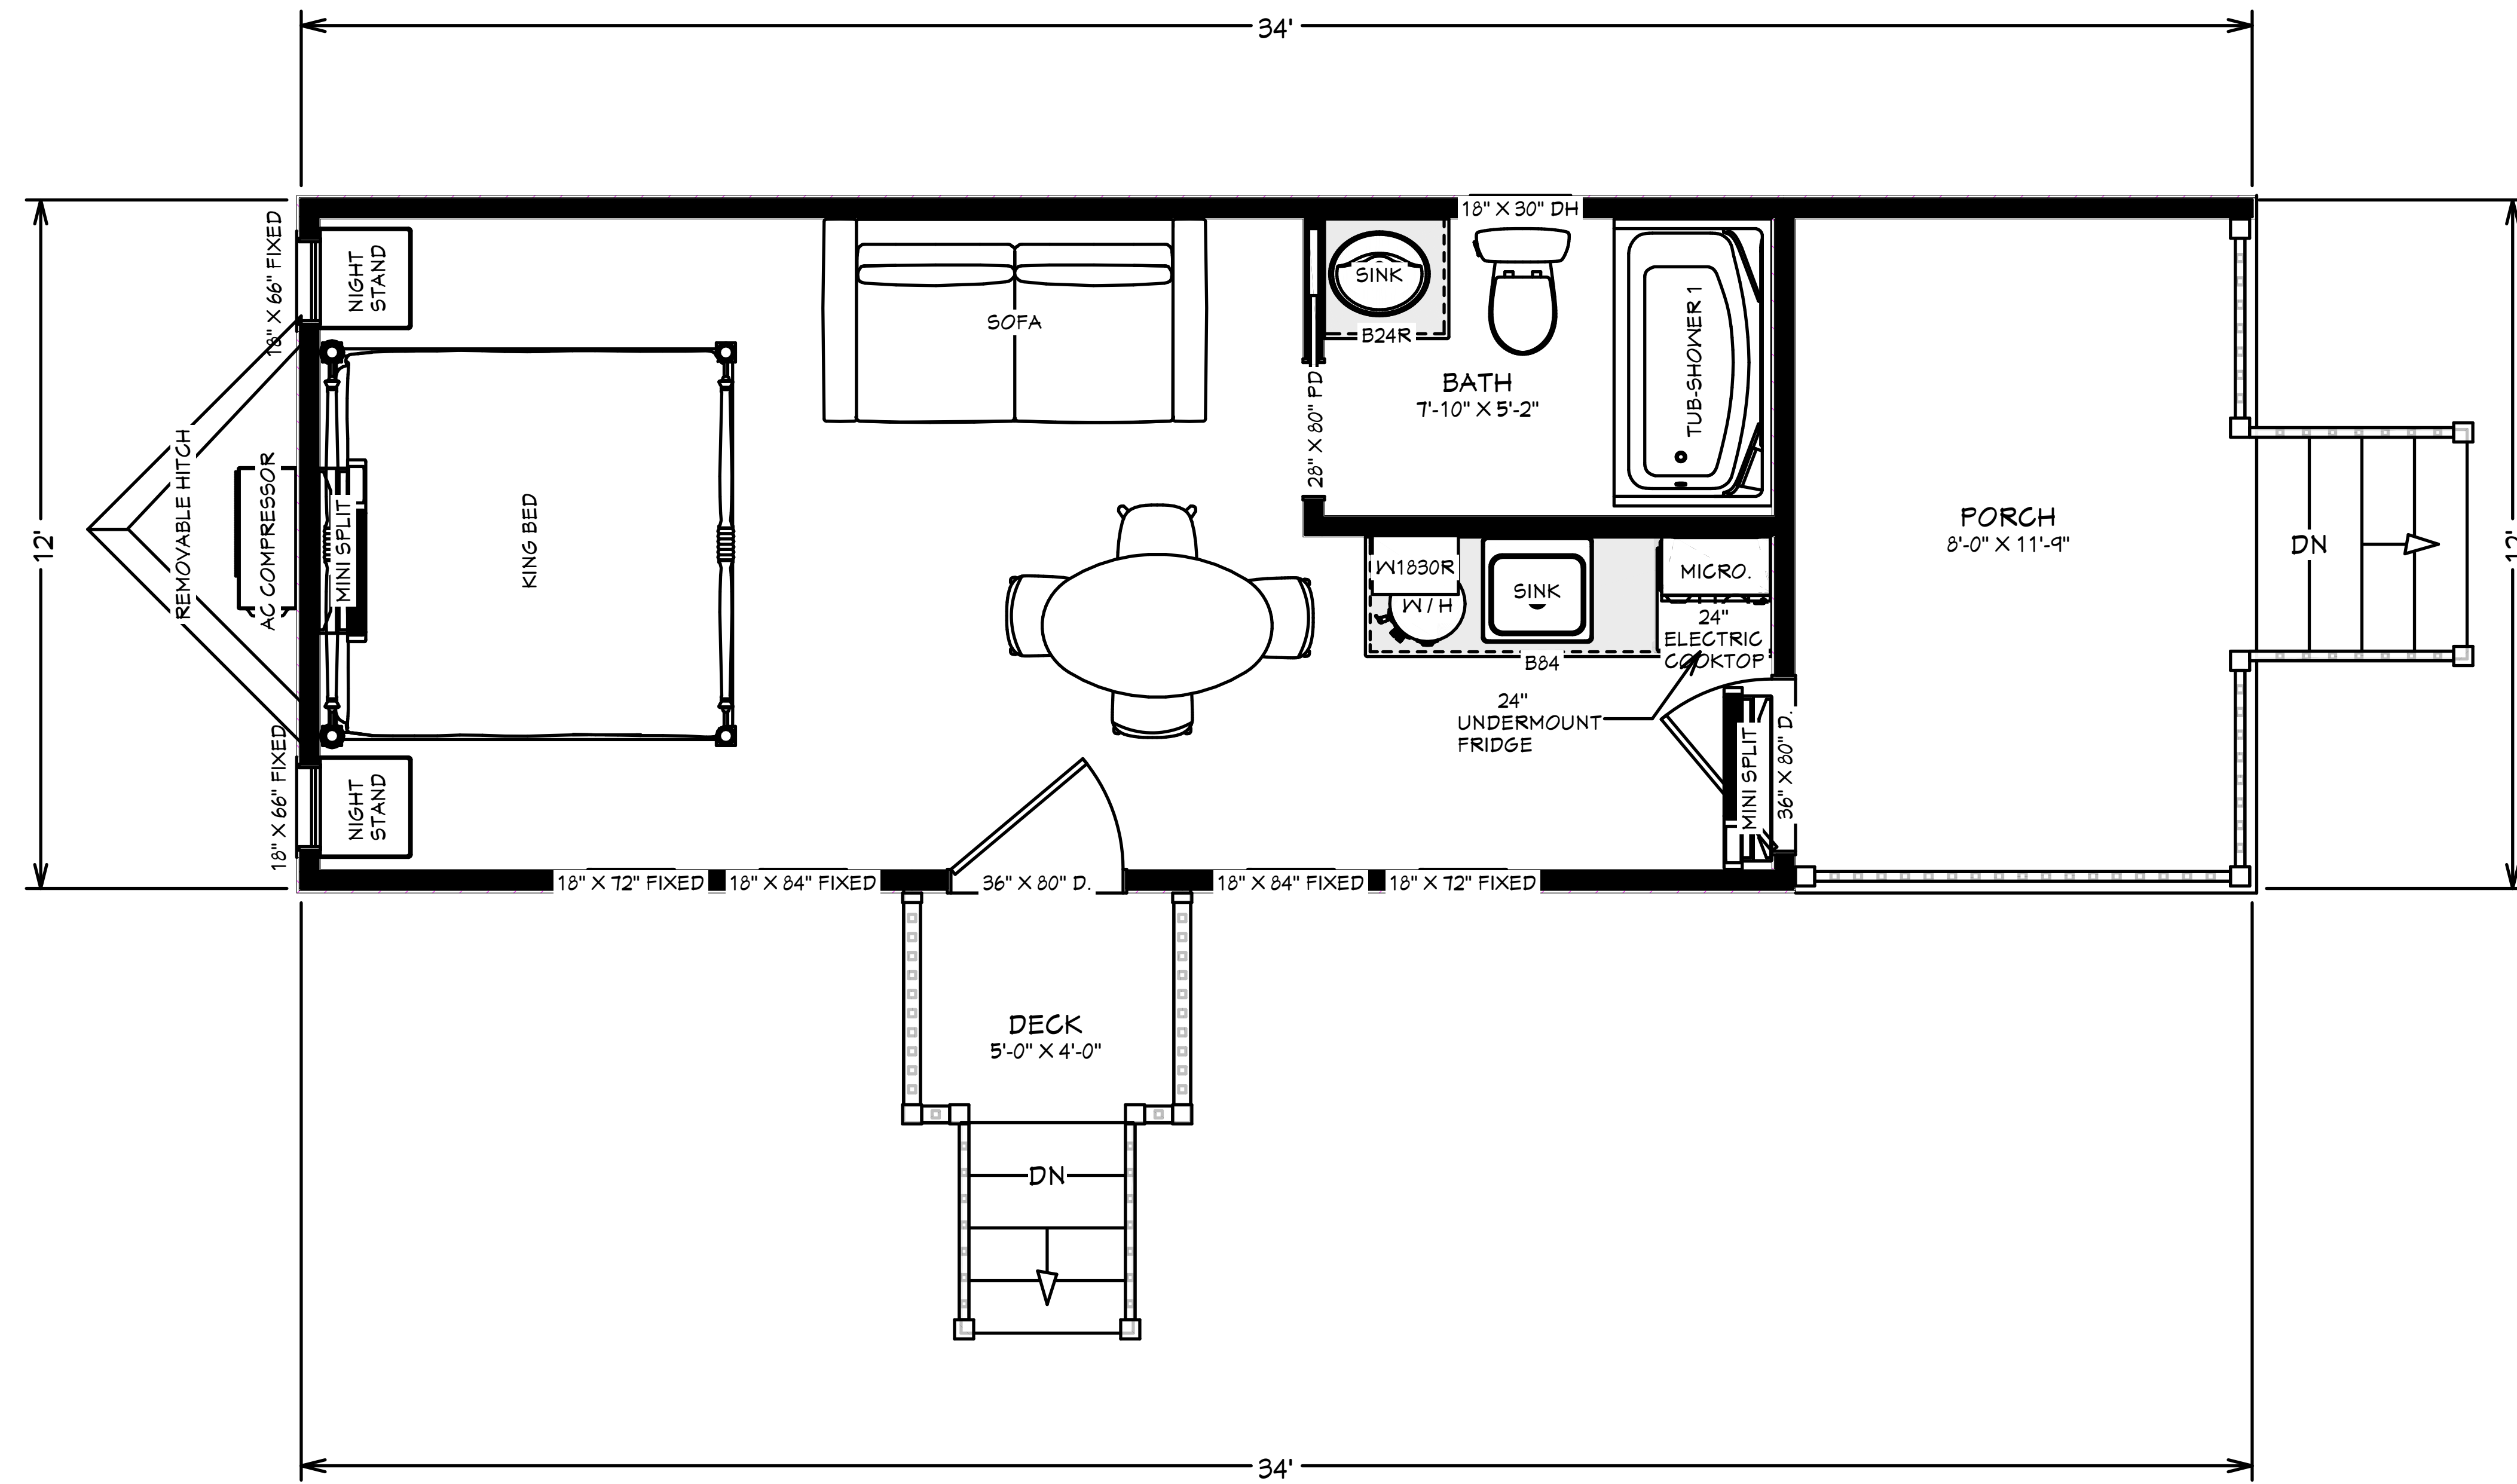

1 1ST FLOOR LAYOUT  
A-2 1/2 IN = 1 FT

BUILDER:

SITE LOCATION:

JOB DESCRIPTION:  
PARK MODEL 12 X 34' WITH  
SLOPED ROOF AND PORCH


DRAWINGS PROVIDED BY:  
  
**DS DESIGN SERVICES LLC**  
 Specialty in Building Form and Design  
 717-208-2003  
 dsarchitectdesign@gmail.com  
 31 Pouch Lane  
 Reids PA 17572

DATE:  
4/23/2026

TITLE:  
LAYOUT

SHEET:  
A-2  
2 OF 7

PRELIMINARY DRAWINGS, NOT FOR CONSTRUCTION

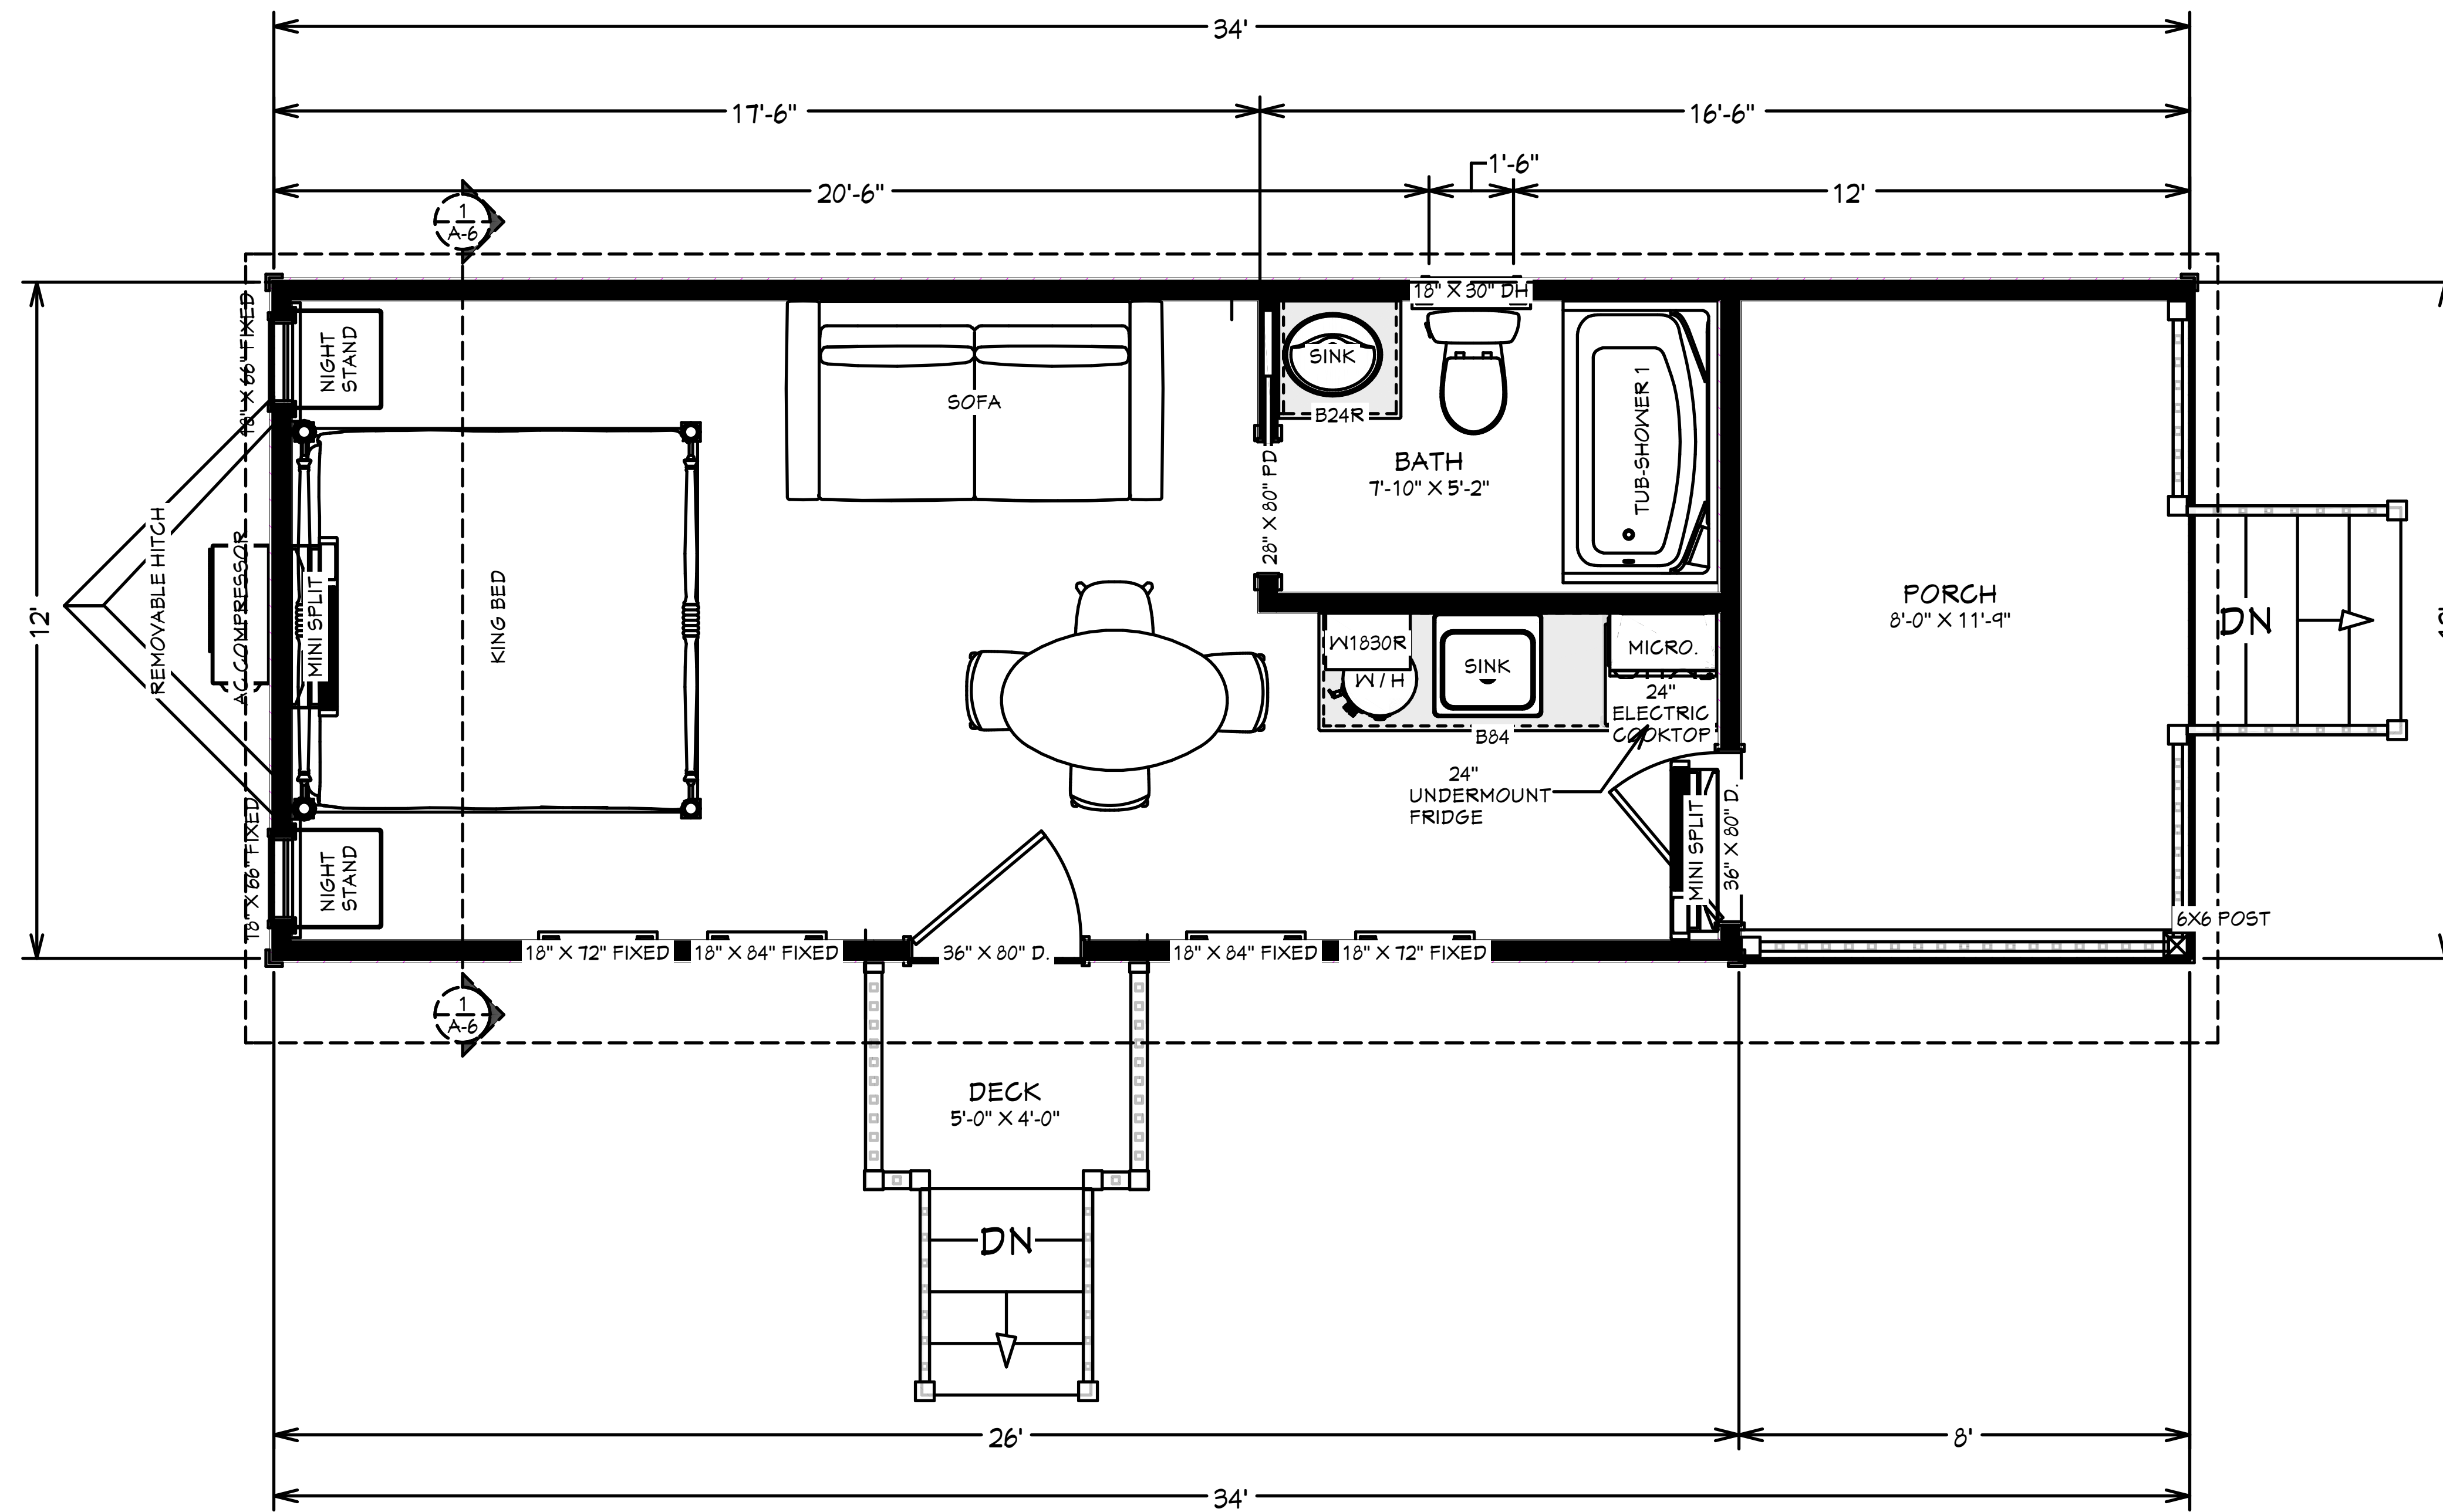

1 1ST FLOOR BUILDING PLAN  
A-3 1/2 IN = 1 FT

BUILDER:

SITE LOCATION:

JOB DESCRIPTION:  
PARK MODEL 12 X 34' WITH  
SLOPED ROOF AND PORCH

DRAWINGS PROVIDED BY:  
DS DESIGN SERVICES LLC  
Specializing in Building Plans and 3D Renderings  
717-208-2003  
dsarchitectdesigns@gmail.com  
31 Poths Lane  
Rehoboth, PA 19372

DATE:  
4/23/2026


TITLE:  
PLAN

SHEET:  
A-3  
3 OF 7

PRELIMINARY DRAWINGS, NOT FOR CONSTRUCTION

ELECTRICAL SCHEDULE											
2D SYMBOL	QTY	DESCRIPTION	COMMENTS	2D SYMBOL	QTY	DESCRIPTION	COMMENTS	2D SYMBOL	QTY	DESCRIPTION	COMMENTS
	2	220V RECEPTACLE			2	DUPLEX WEATHERPROOF RECEPTACLE			1	CO/SMOKE DETECTOR	
	10	4" RECESSED LIGHT			1	ELECTRICAL PANEL - RECESSED		TOTALS:			
	7	6" RECESSED LIGHT			1	EXHAUST FAN + HEAT LAMP					2
	2	BOX PENDANT			3	GFCI RECEPTACLE		47			
	1	CEILING FAN (LIGHTS)			8	SINGLE POLE SWITCH					
	6	DUPLEX RECEPTACLE			1	VANITY LIGHT					

1 ELECTRICAL SCHEDULE  
A-4  
1/4 IN = 1 FT

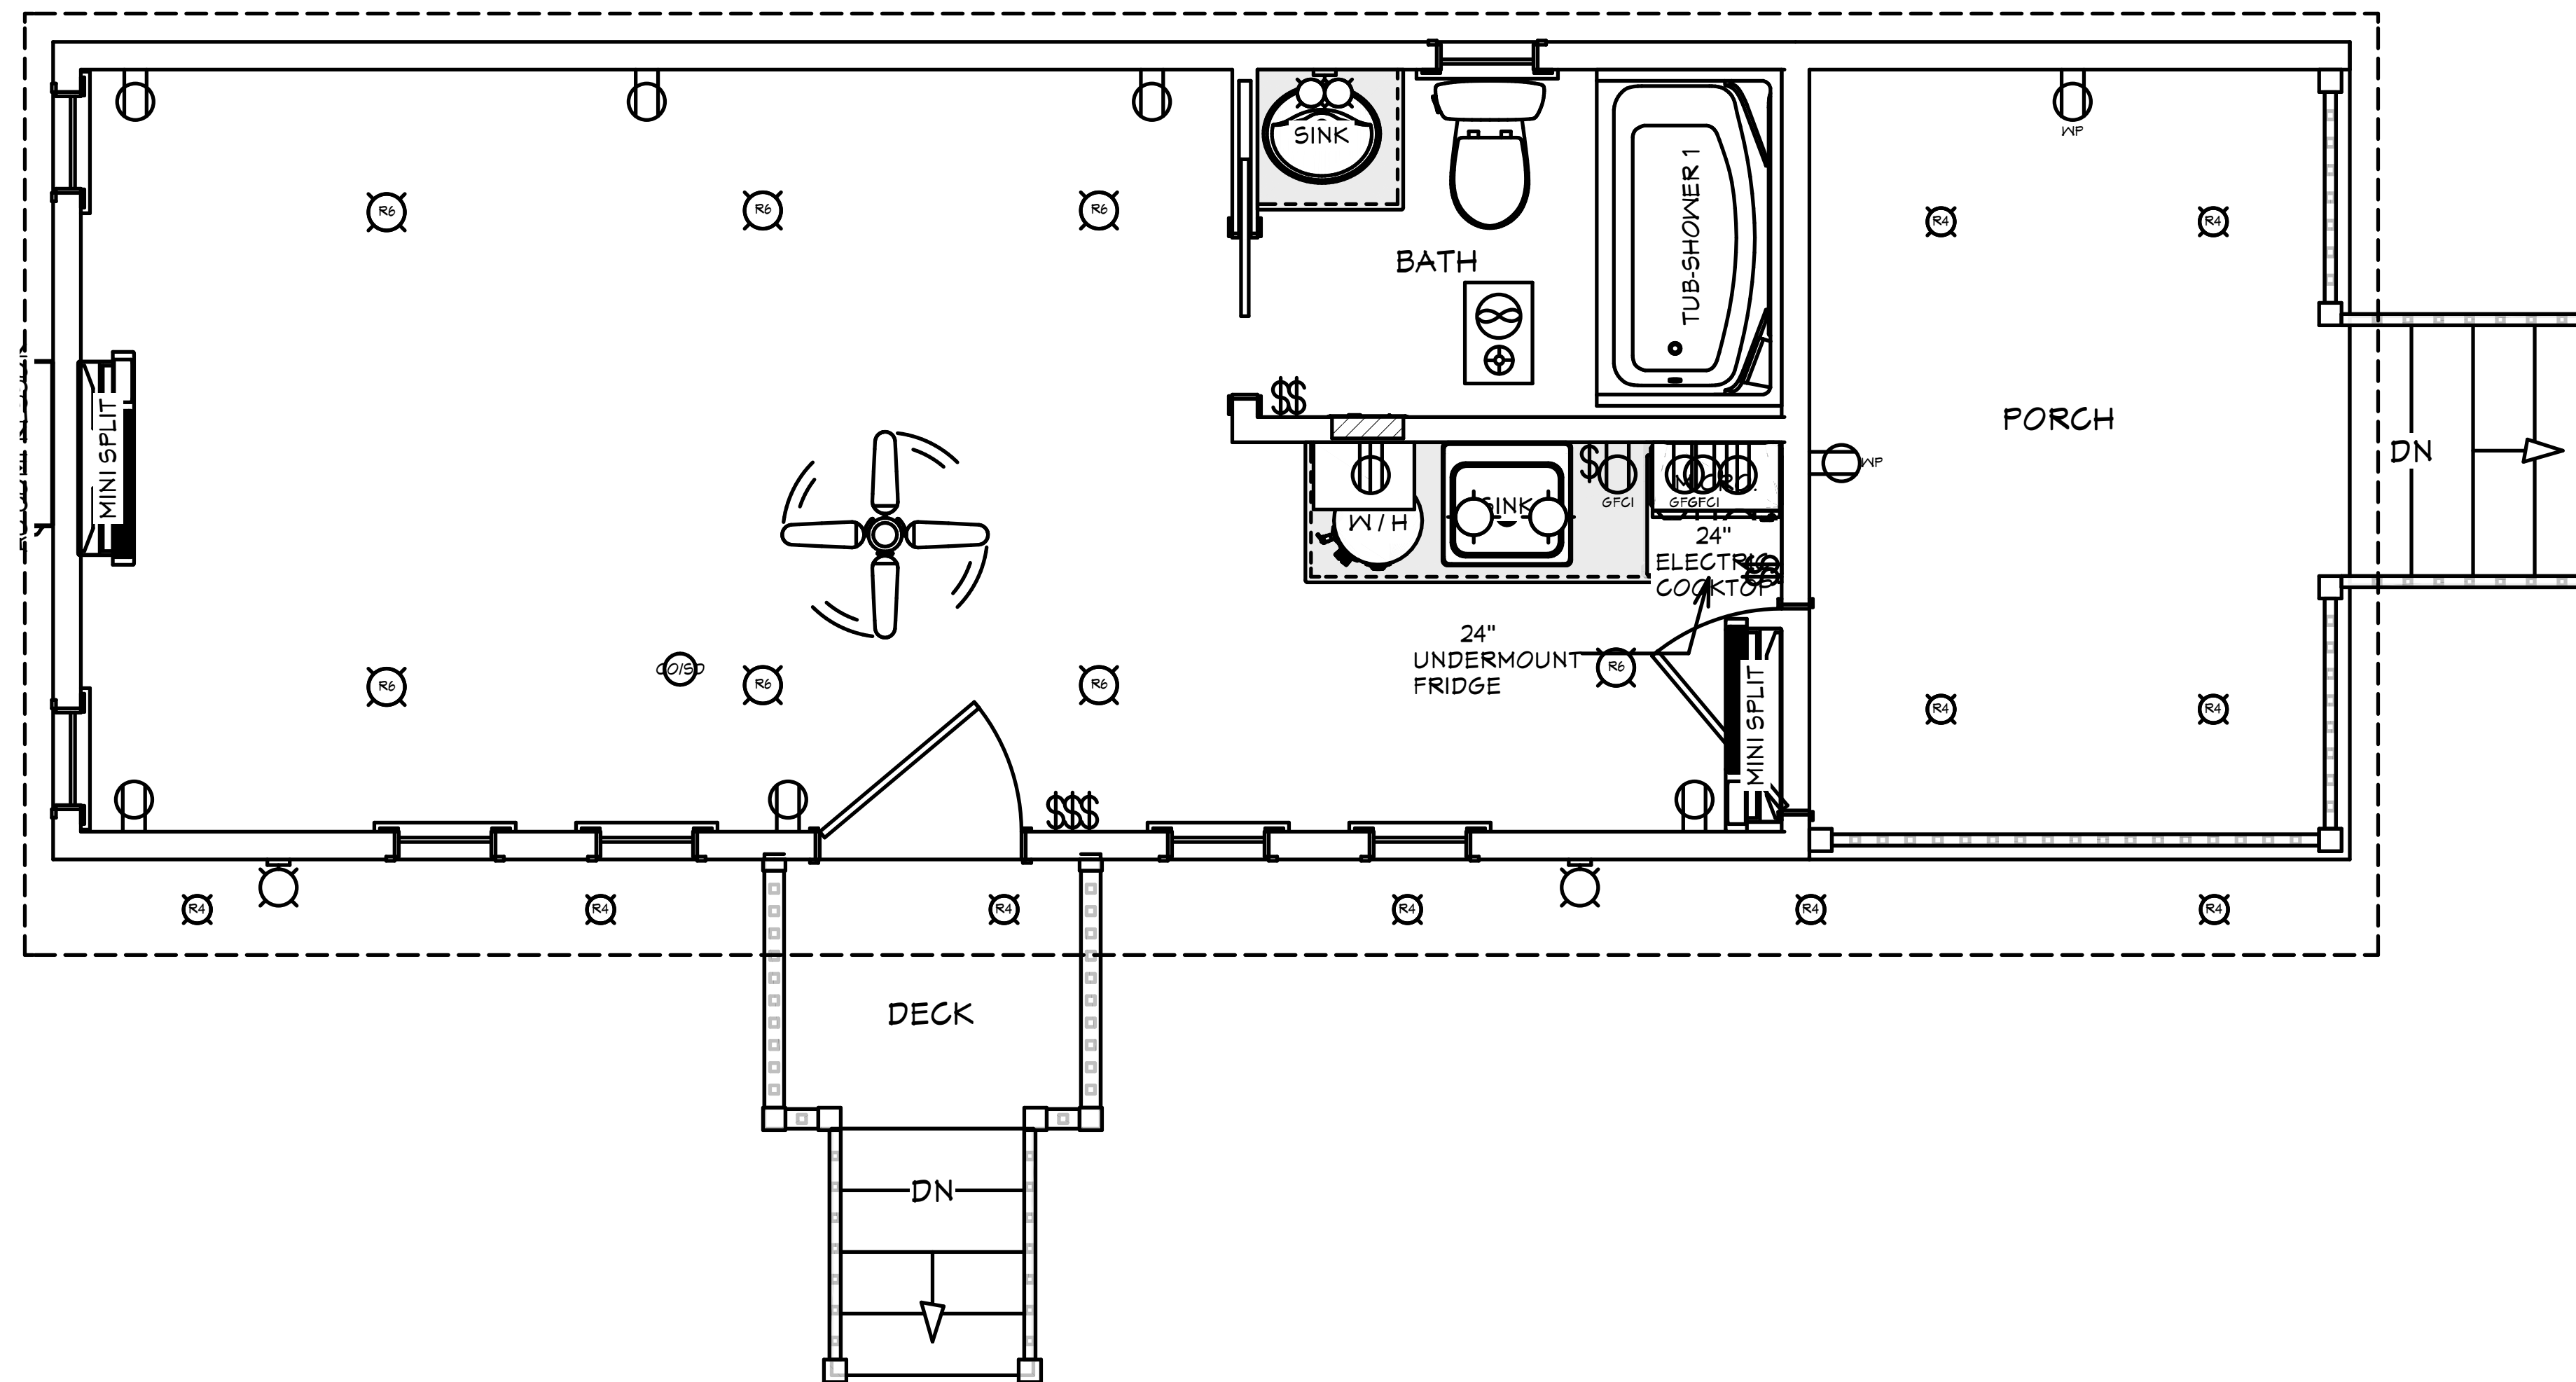

2 ELECTRICAL PLAN VIEW  
A-4  
1/2 IN = 1 FT

BUILDER:

SITE LOCATION:

JOB DESCRIPTION:  
PARK MODEL 12 X 34' WITH  
SLOPED ROOF AND PORCH


DRAWINGS PROVIDED BY:  
  
DS DESIGN SERVICES LLC  
Specializing in Building Plans and 3D Renderings  
717-208-2003  
dsarchitectdesigns@gmail.com  
31 Pouch Lane  
Rehoboth, PA 19372

DATE:  
4/23/2026


TITLE:  
ELECTRICAL

SHEET:  
A-4  
4 OF 7


PRELIMINARY DRAWINGS, NOT FOR CONSTRUCTION

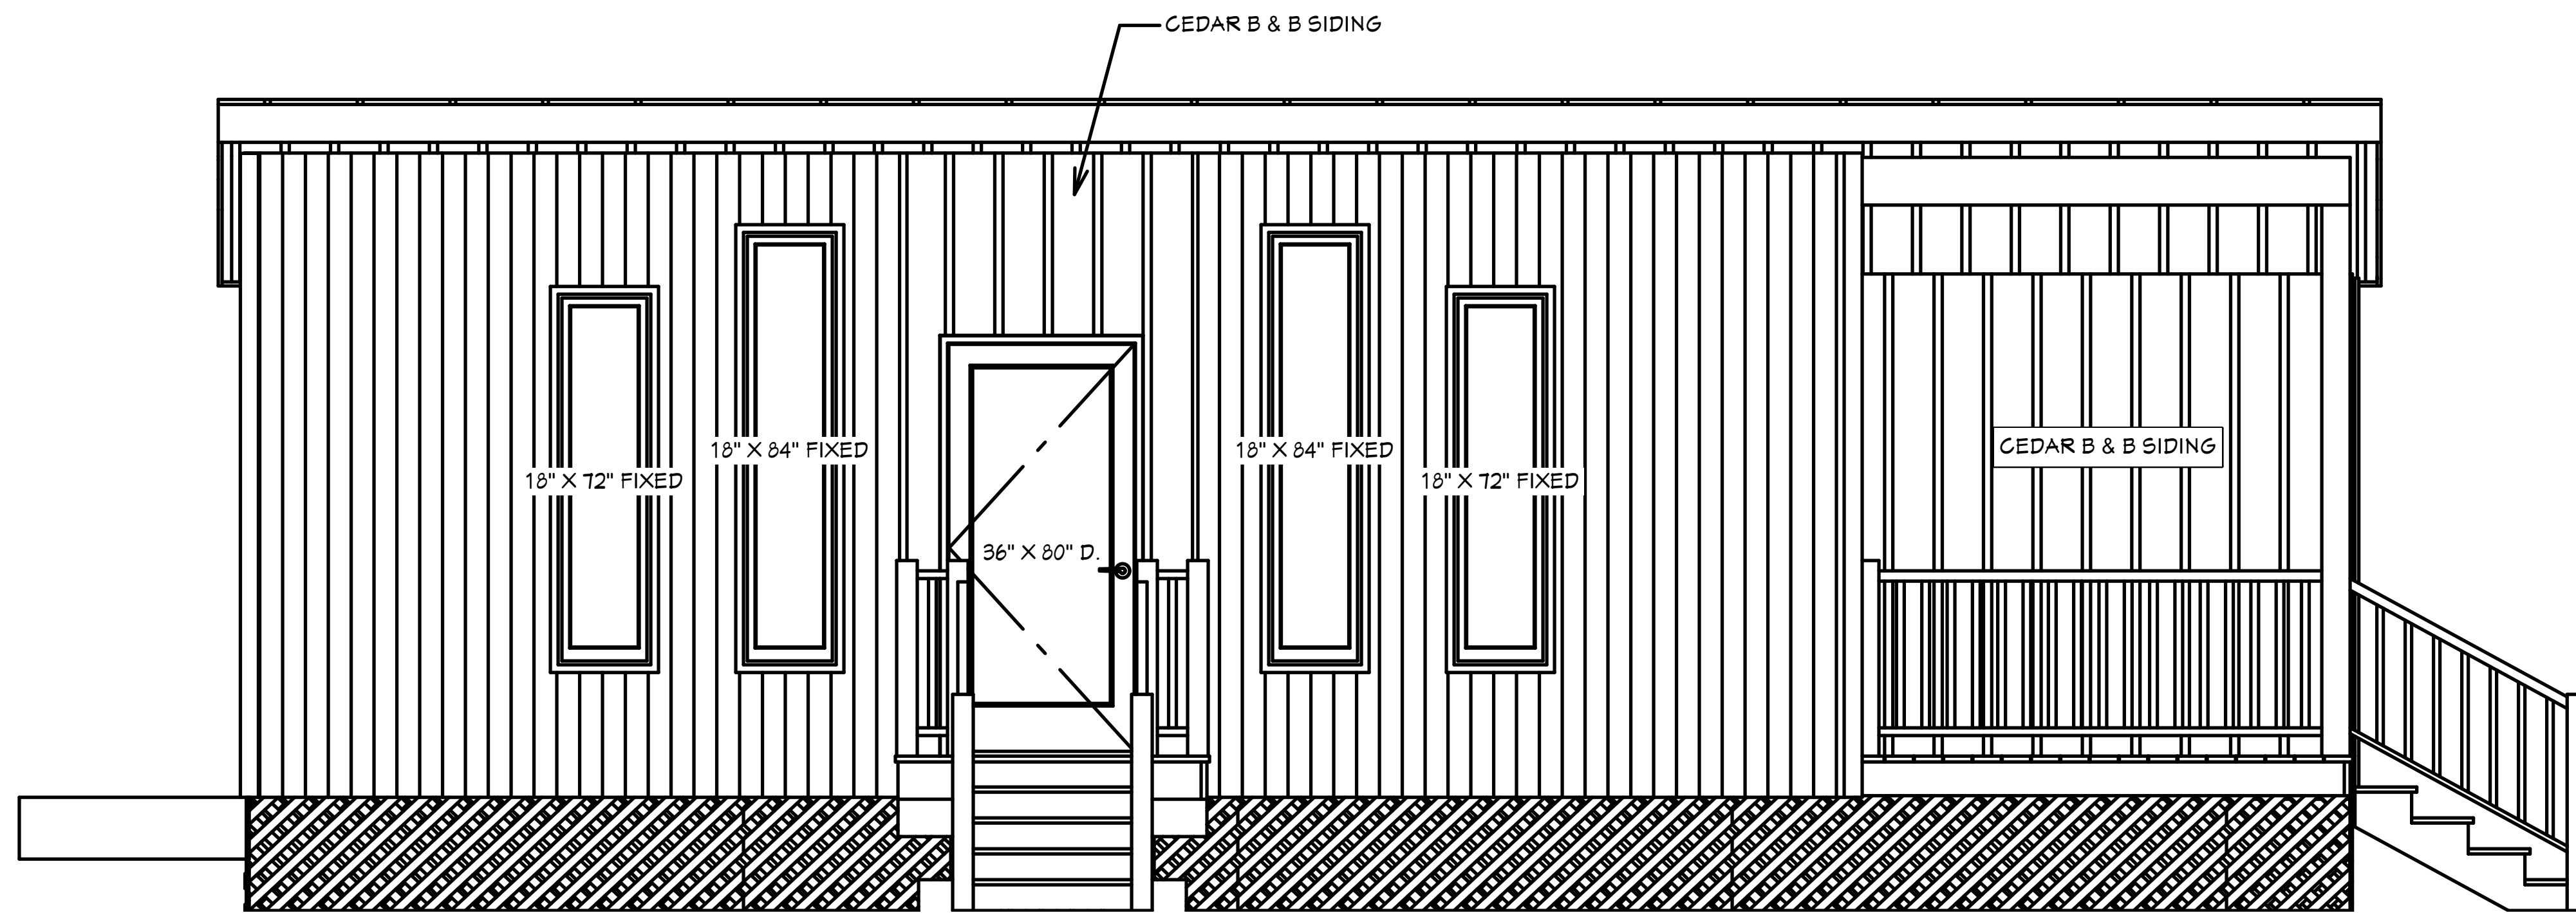


1 EXTERIOR ELEVATION FRONT  
A-5 1/2 IN = 1 FT

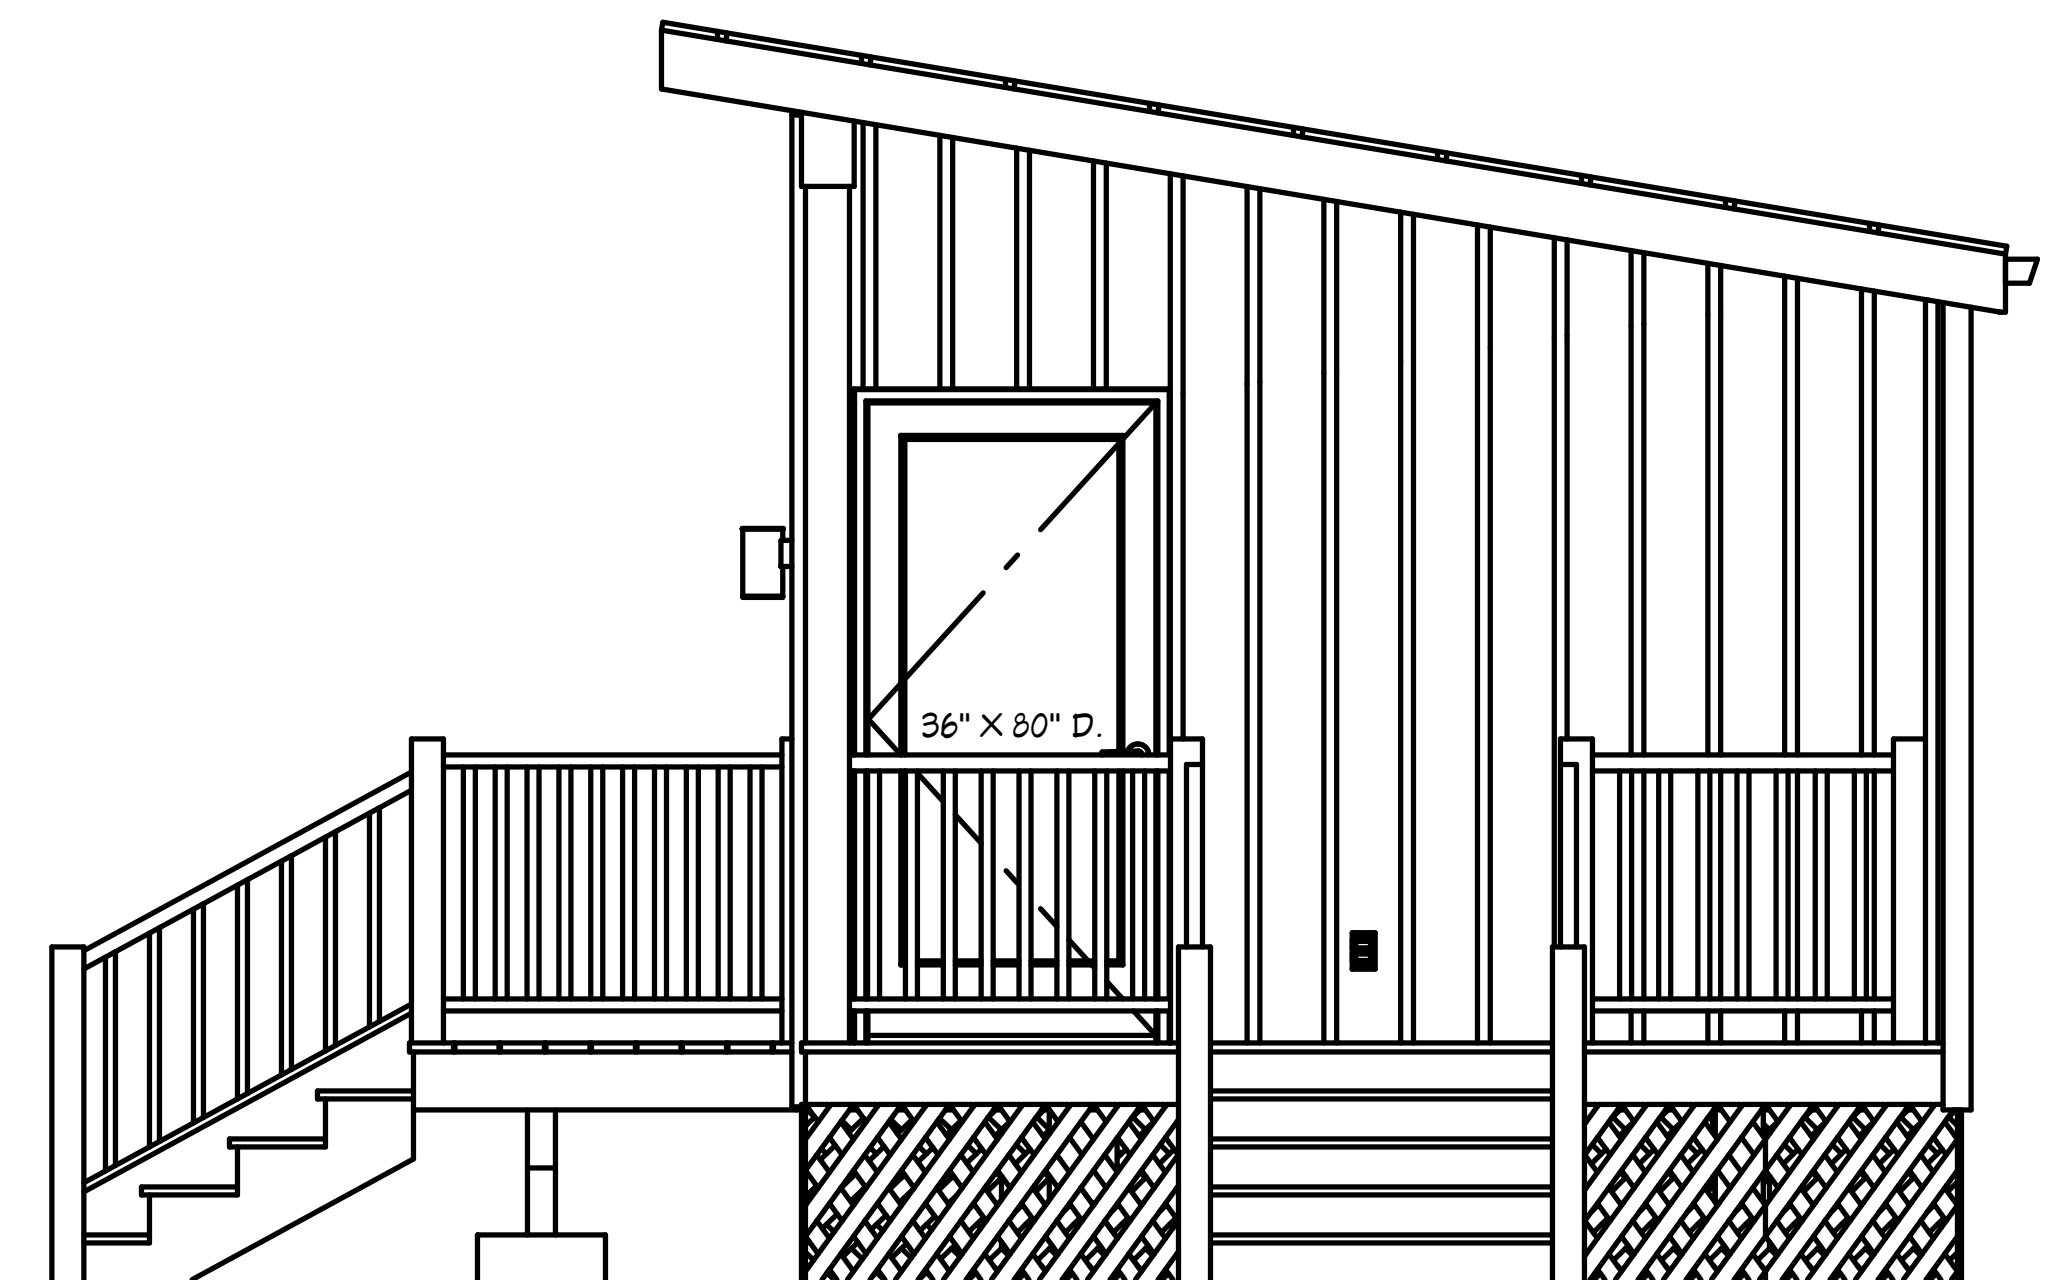

2 EXTERIOR ELEVATION RIGHT  
A-5 1/2 IN = 1 FT

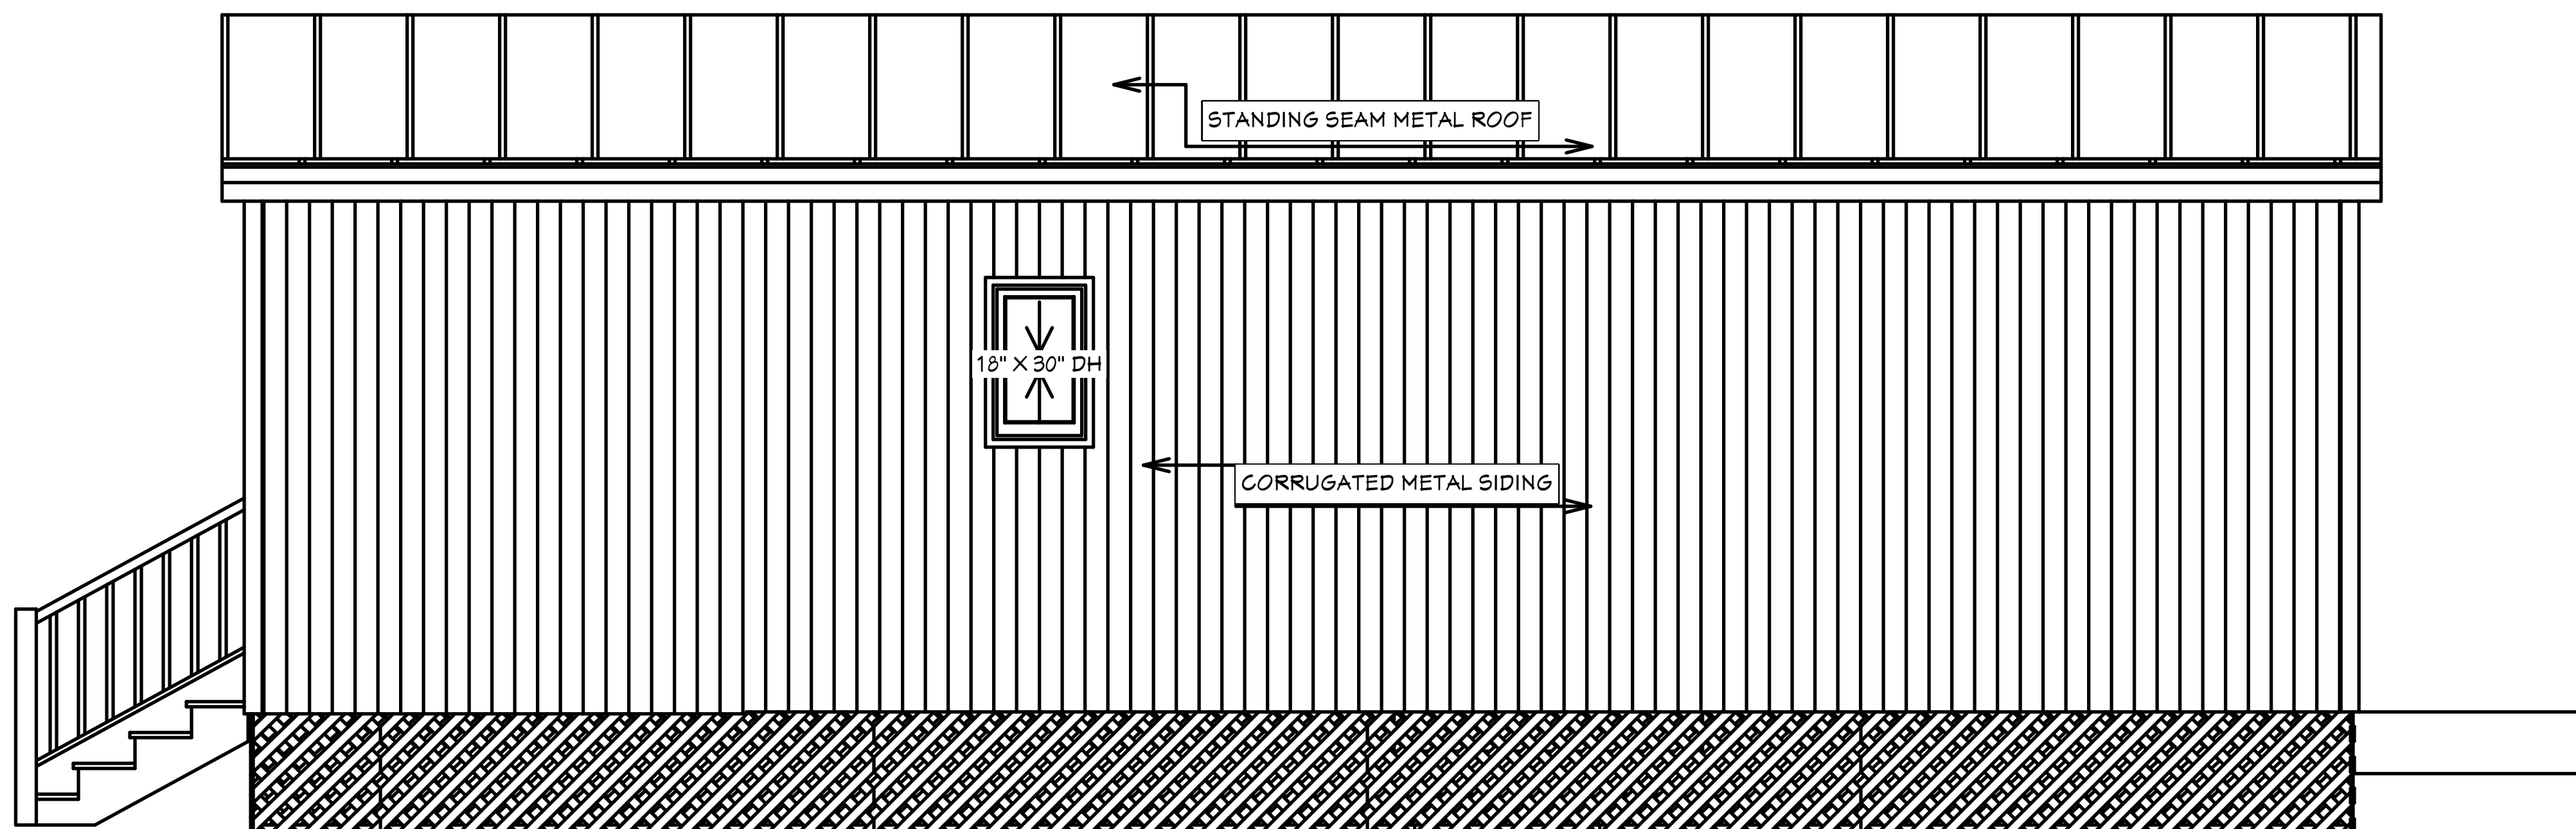

3 EXTERIOR ELEVATION BACK  
A-5 1/2 IN = 1 FT

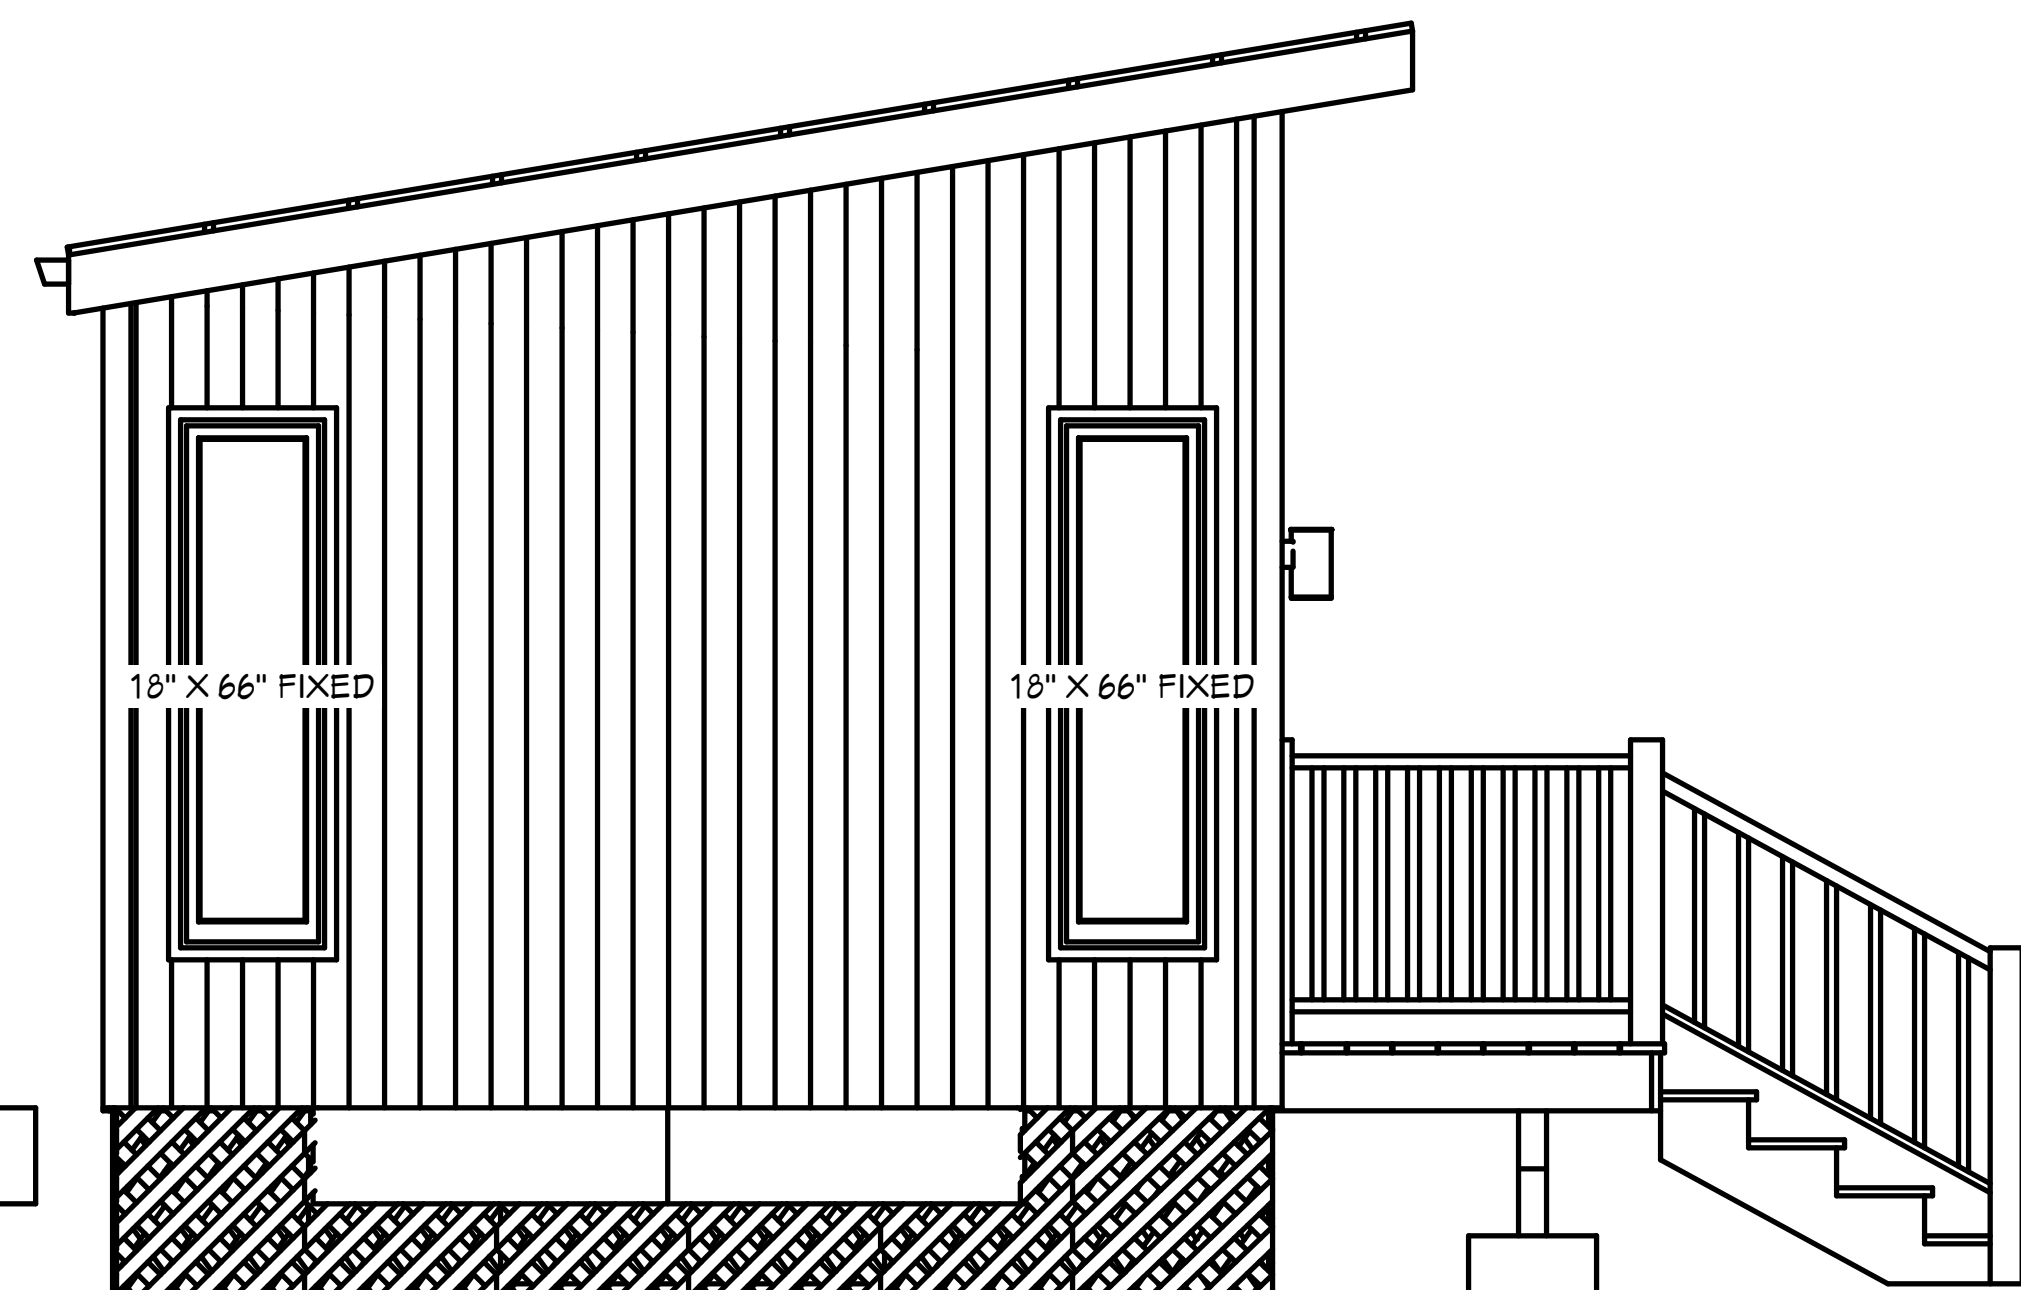

4 EXTERIOR ELEVATION LEFT  
A-5 1/2 IN = 1 FT

BUILDER:

SITE LOCATION:

JOB DESCRIPTION:  
PARK MODEL 12 X 34' WITH  
SLOPED ROOF AND PORCH


DRAWINGS PROVIDED BY:  
DS DESIGN SERVICES LLC  
Specializing in Building Plans and 3D Renderings  
717-208-2003  
dsarchitectdesign@gmail.com  
31 Peadar Lane  
Rehoboth, PA 19372

DATE:  
4/23/2026

TITLE:  
ELEVATIONS

SHEET:  
A-5  
5 OF 7

PRELIMINARY DRAWINGS, NOT FOR CONSTRUCTION

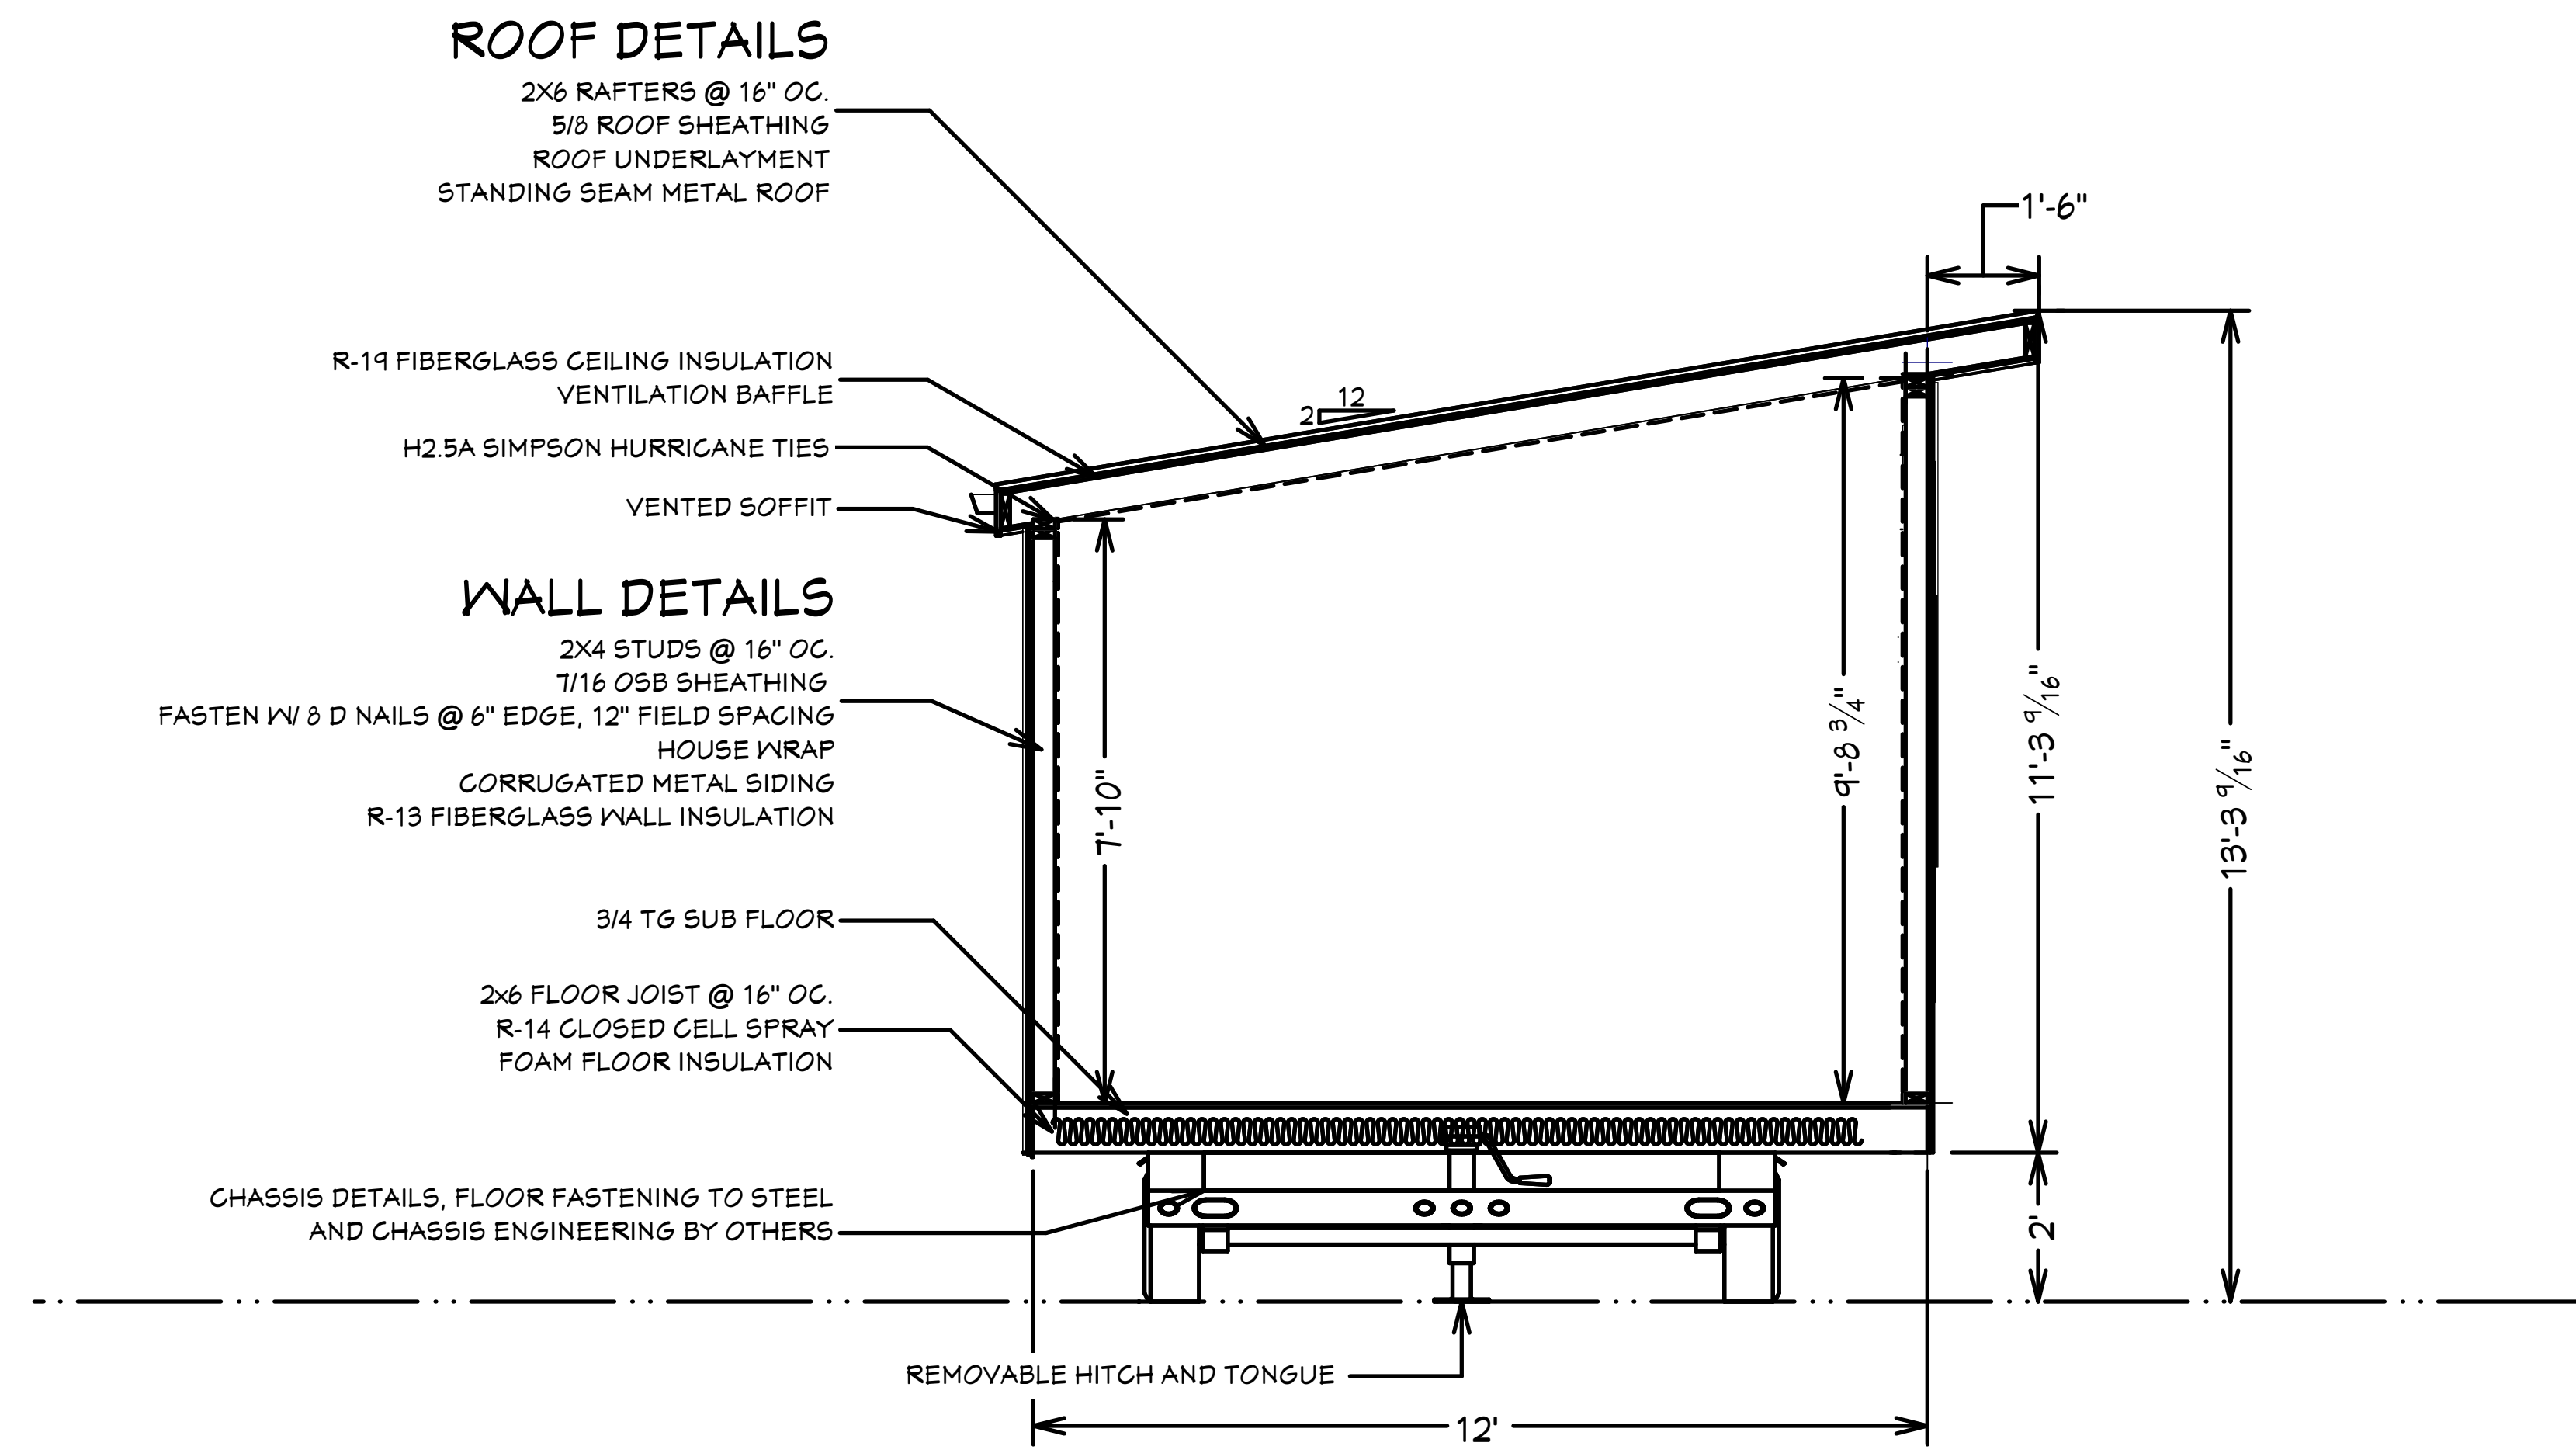

1 CROSS SECTION VIEW  
 A-6 1/2 IN = 1 FT

BUILDER:

SITE LOCATION:

JOB DESCRIPTION:  
 PARK MODEL 12 X 34' WITH  
 SLOPED ROOF AND PORCH

DRAWINGS PROVIDED BY:  
  
 DS DESIGN SERVICES LLC  
 Architectural, Planning, Permit and Construction  
 717-208-2003  
 dsarchitecturalsignals@gmail.com  
 31 Popash Lane  
 Reids PA 17572

DATE:  
 4/23/2026


TITLE:  
 SECTION

SHEET:  
 A-6  
 6 OF 7

PRELIMINARY DRAWINGS, NOT FOR CONSTRUCTION



1 CAMERA VIEW FRONT  
A-7 NO SCALE

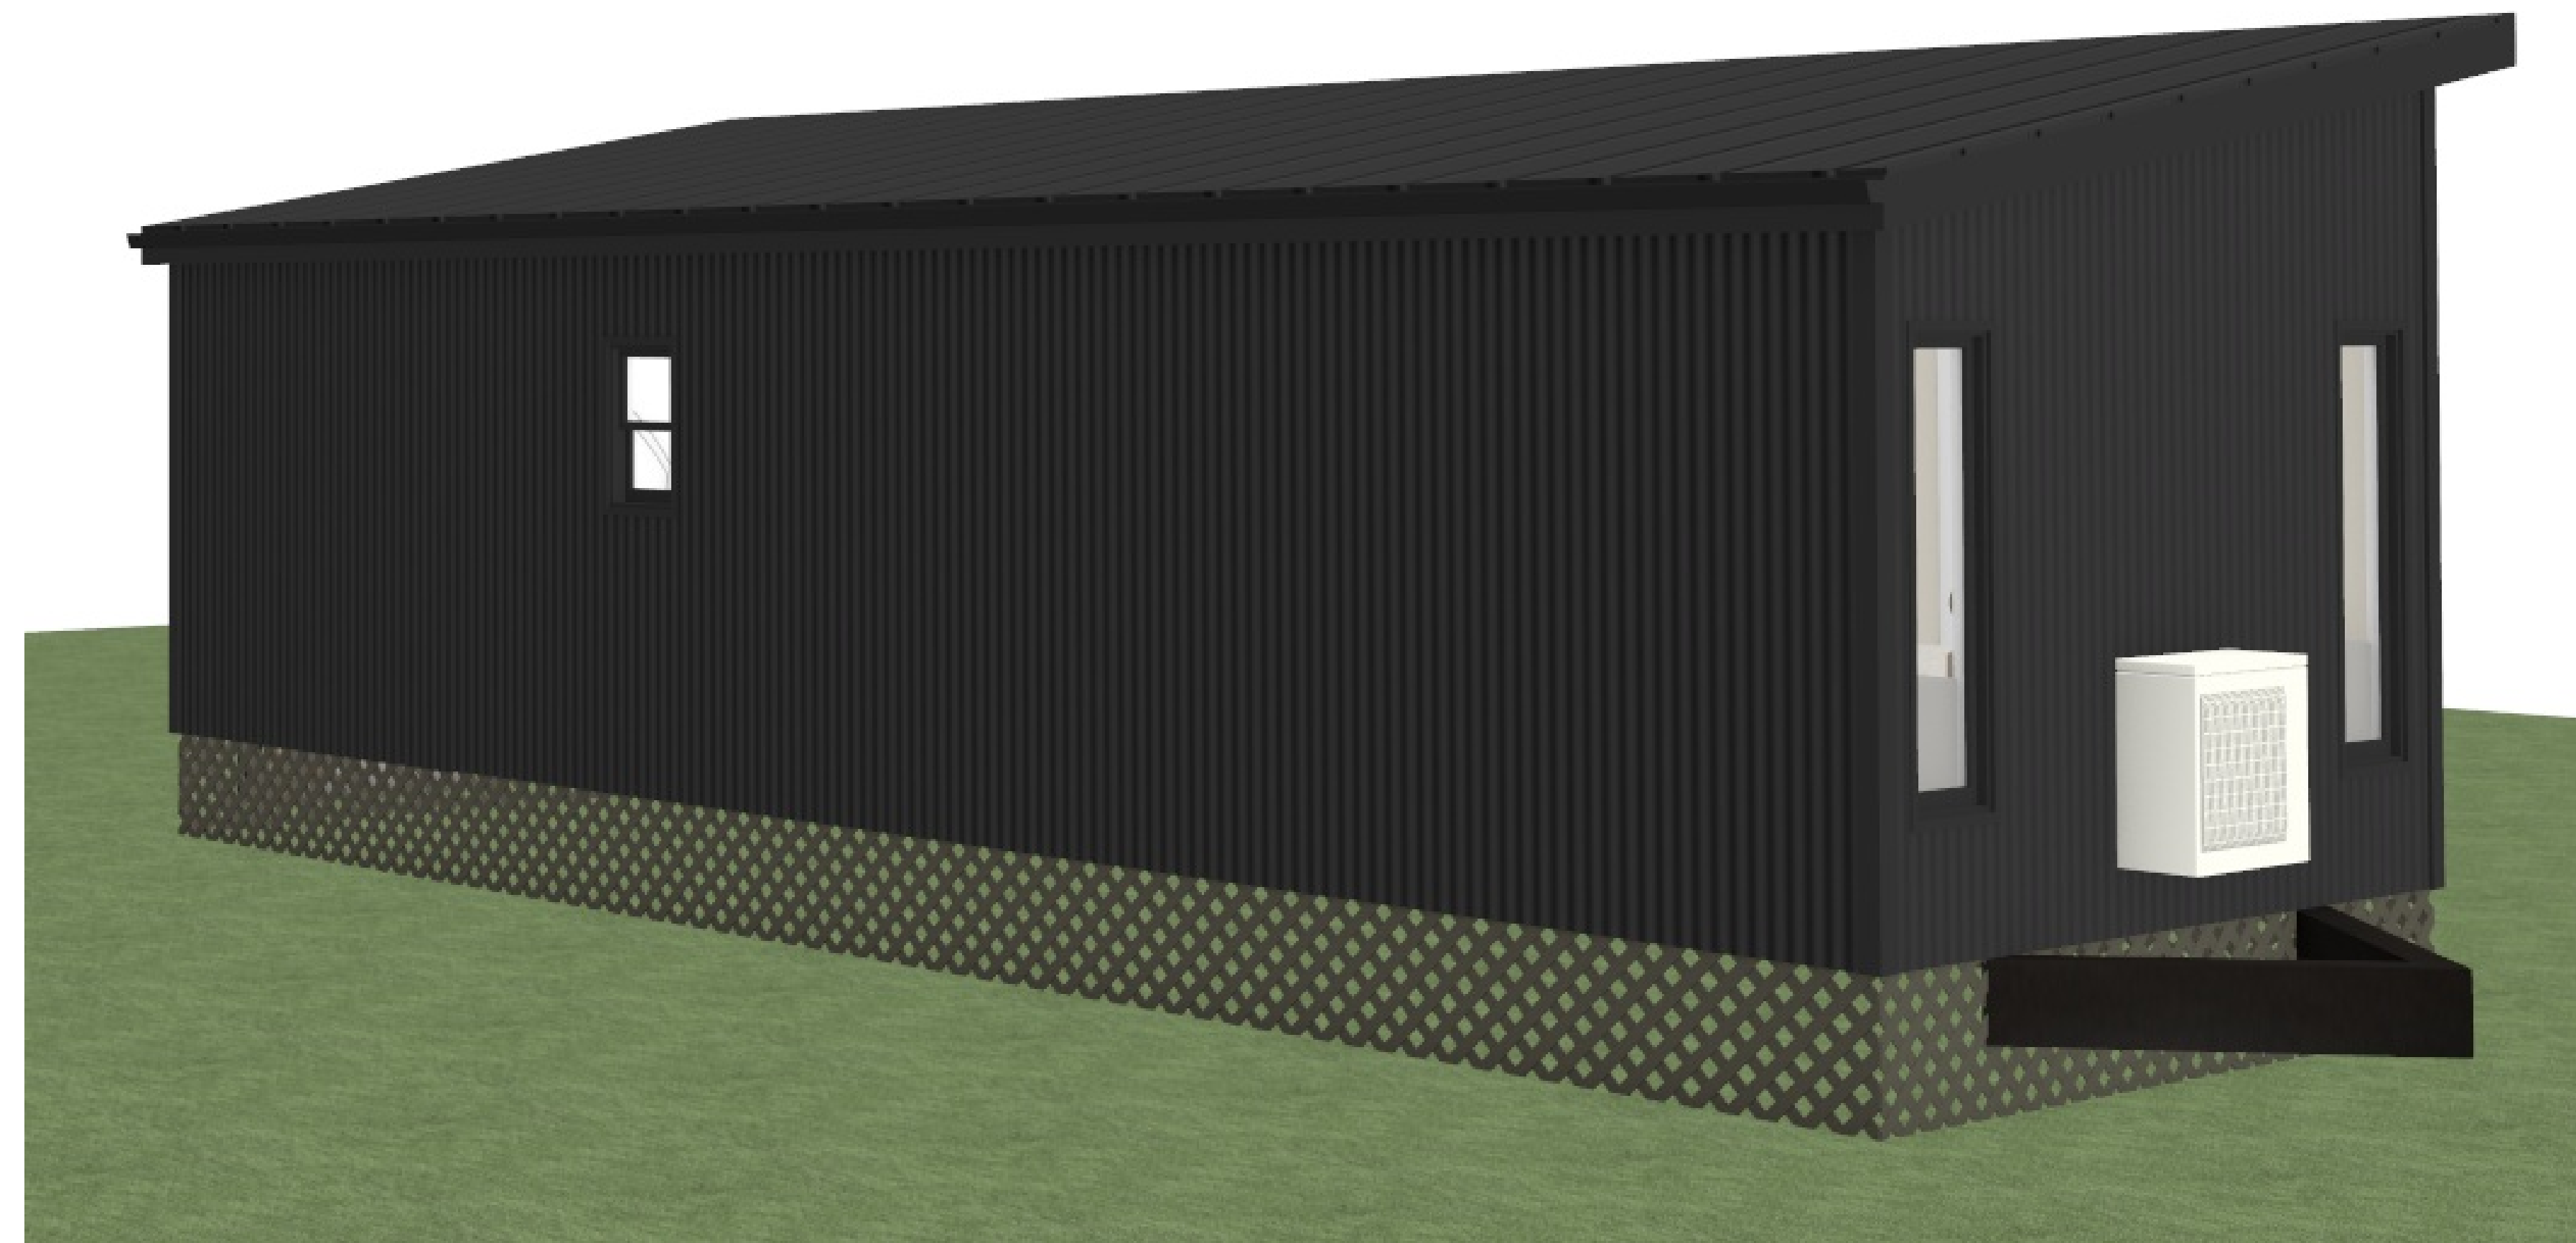

2 CAMERA VIEW BACK  
A-7 NO SCALE

BUILDER:

SITE LOCATION:

JOB DESCRIPTION:  
PARK MODEL 12' X 34' WITH  
SLOPED ROOF AND PORCH

DRAWINGS PROVIDED BY:  
  
DS DESIGN SERVICES LLC  
Specializing in Building Permit and 3D Renderings  
717-208-2063  
dsarchitectdesign@gmail.com  
31 Posh Lane  
Rehoboth, PA 19372

DATE:  
4/23/2026

TITLE:  
CAMERA

SHEET:  
A-7  
7 OF 7