


PRELIMINARY DRAWINGS NOT FOR CONSTRUCTION

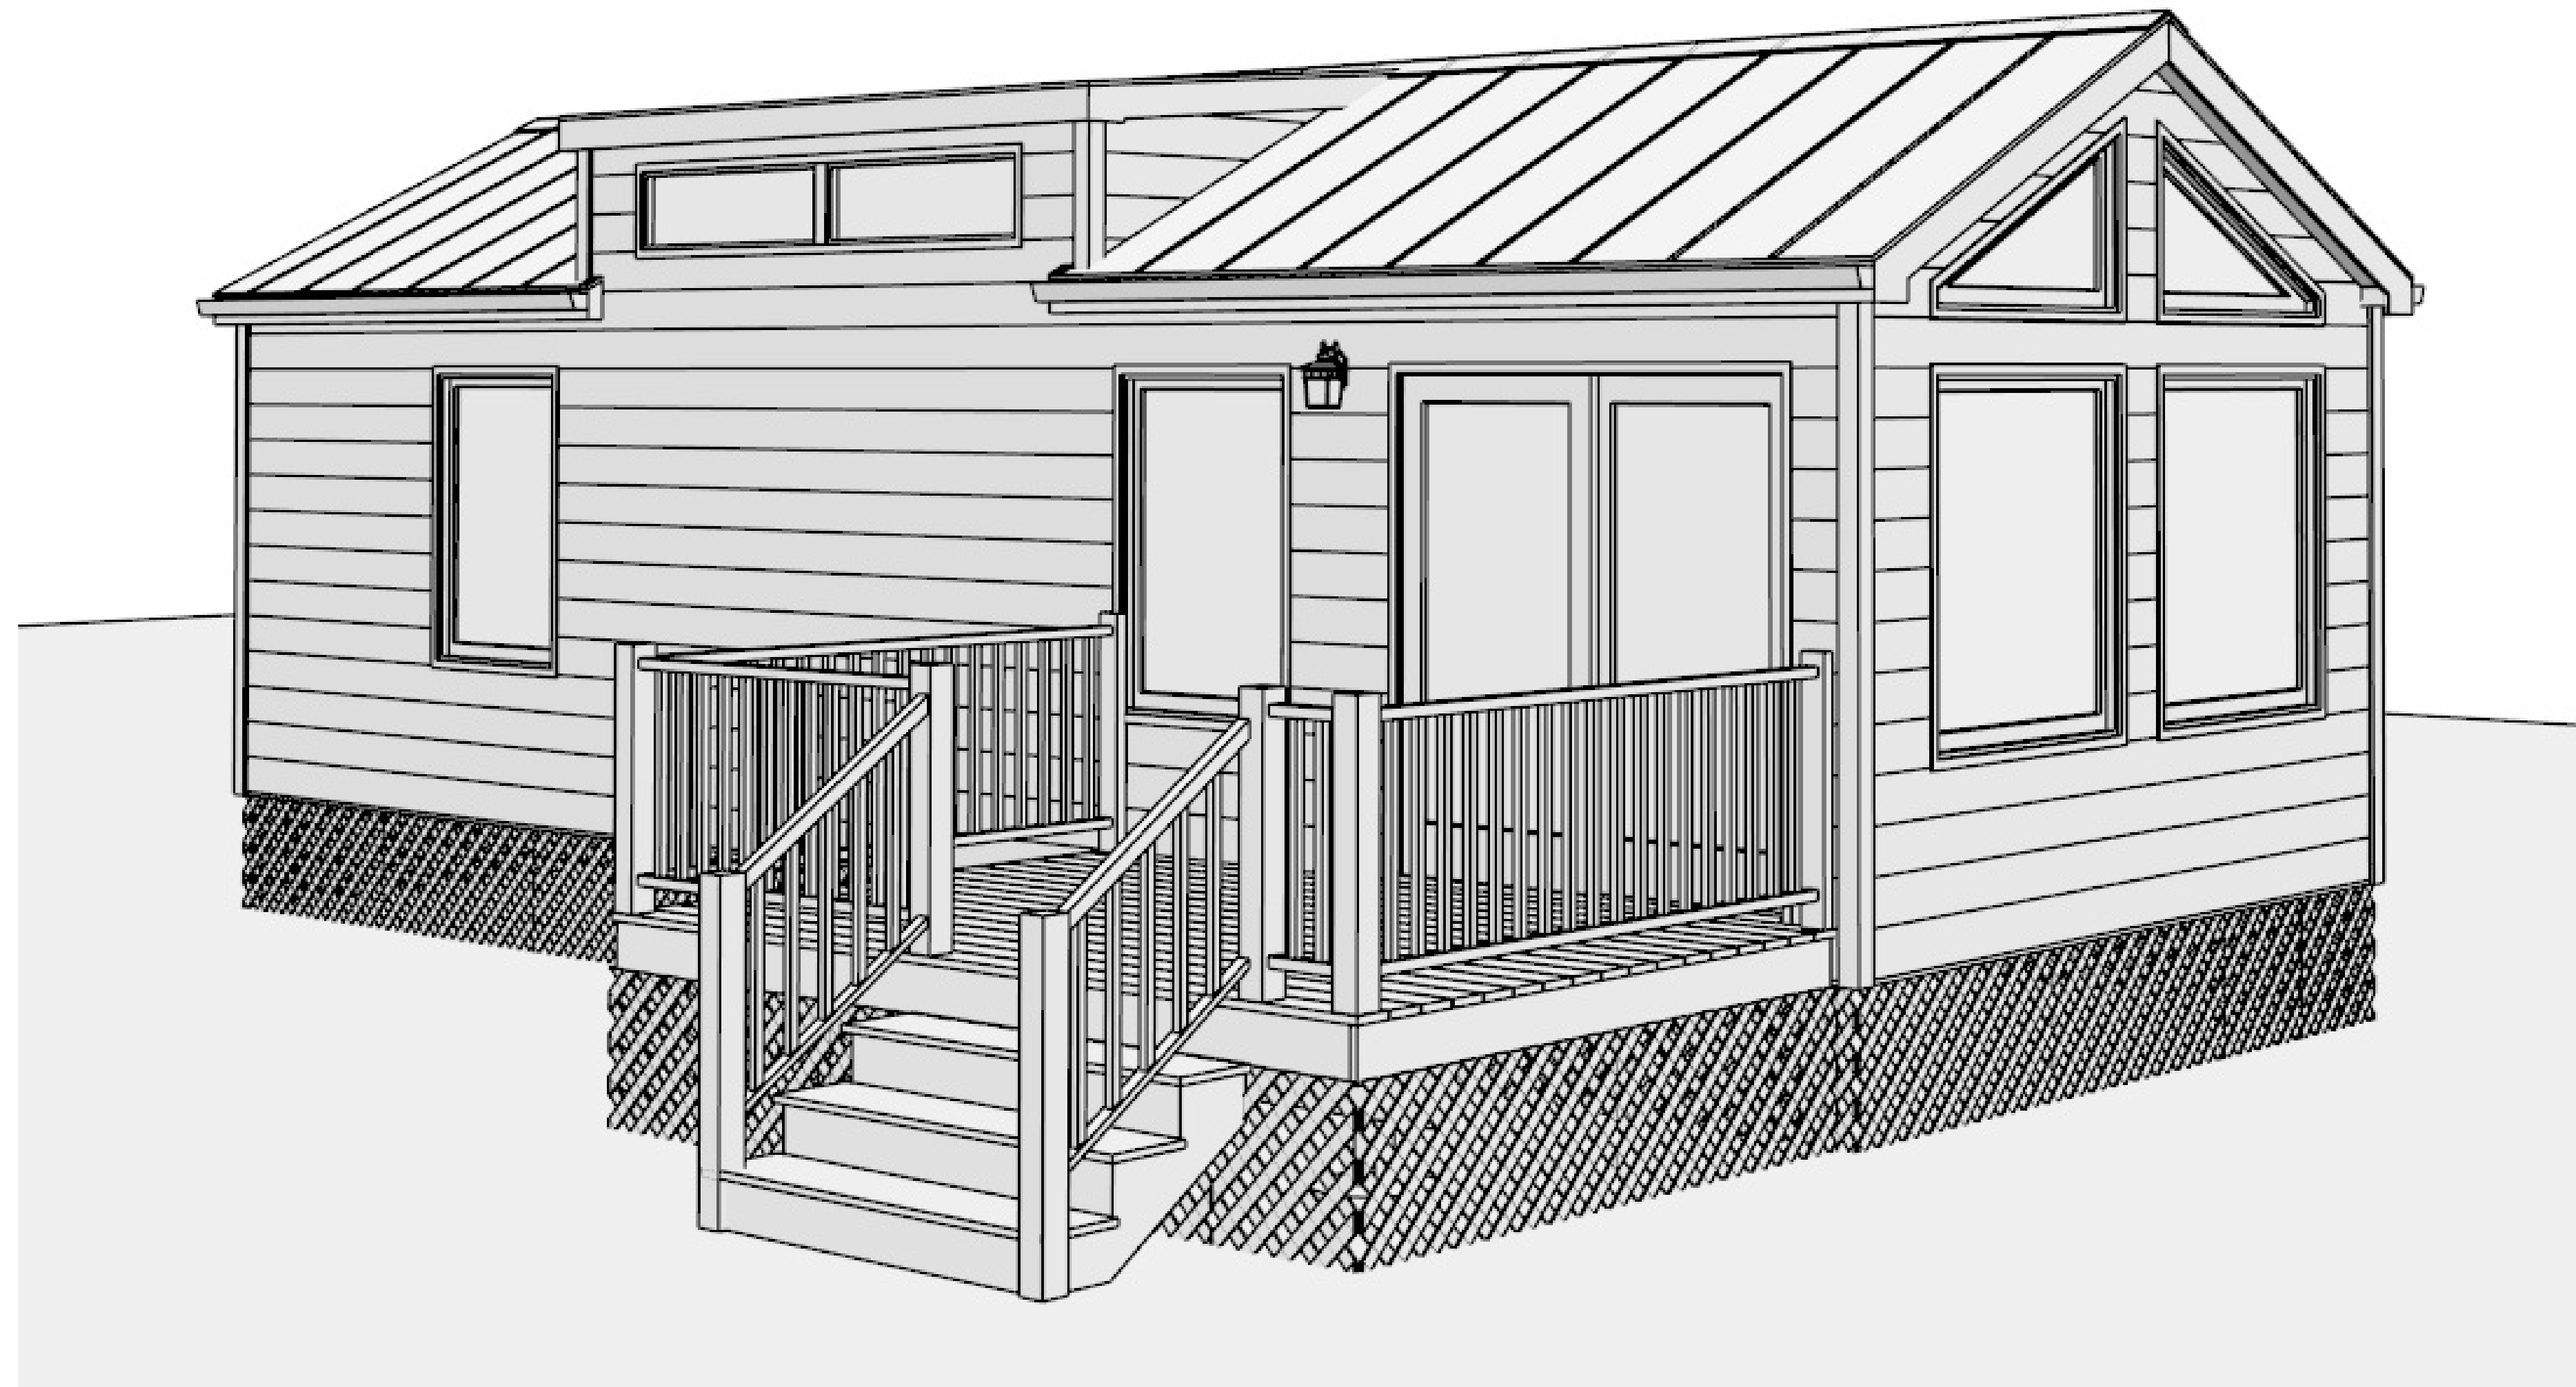

1 COVER PAGE
A-1 NO SCALE

BUILDER:

SITE LOCATION:

JOB DESCRIPTION:
12X33 A-FRAME
PARK MODEL

DRAWINGS PROVIDED BY:




DATE:
4/23/2026

TITLE:
COVER PAGE

SHEET:
A-1
1 OF 6

PRELIMINARY DRAWINGS NOT FOR CONSTRUCTION

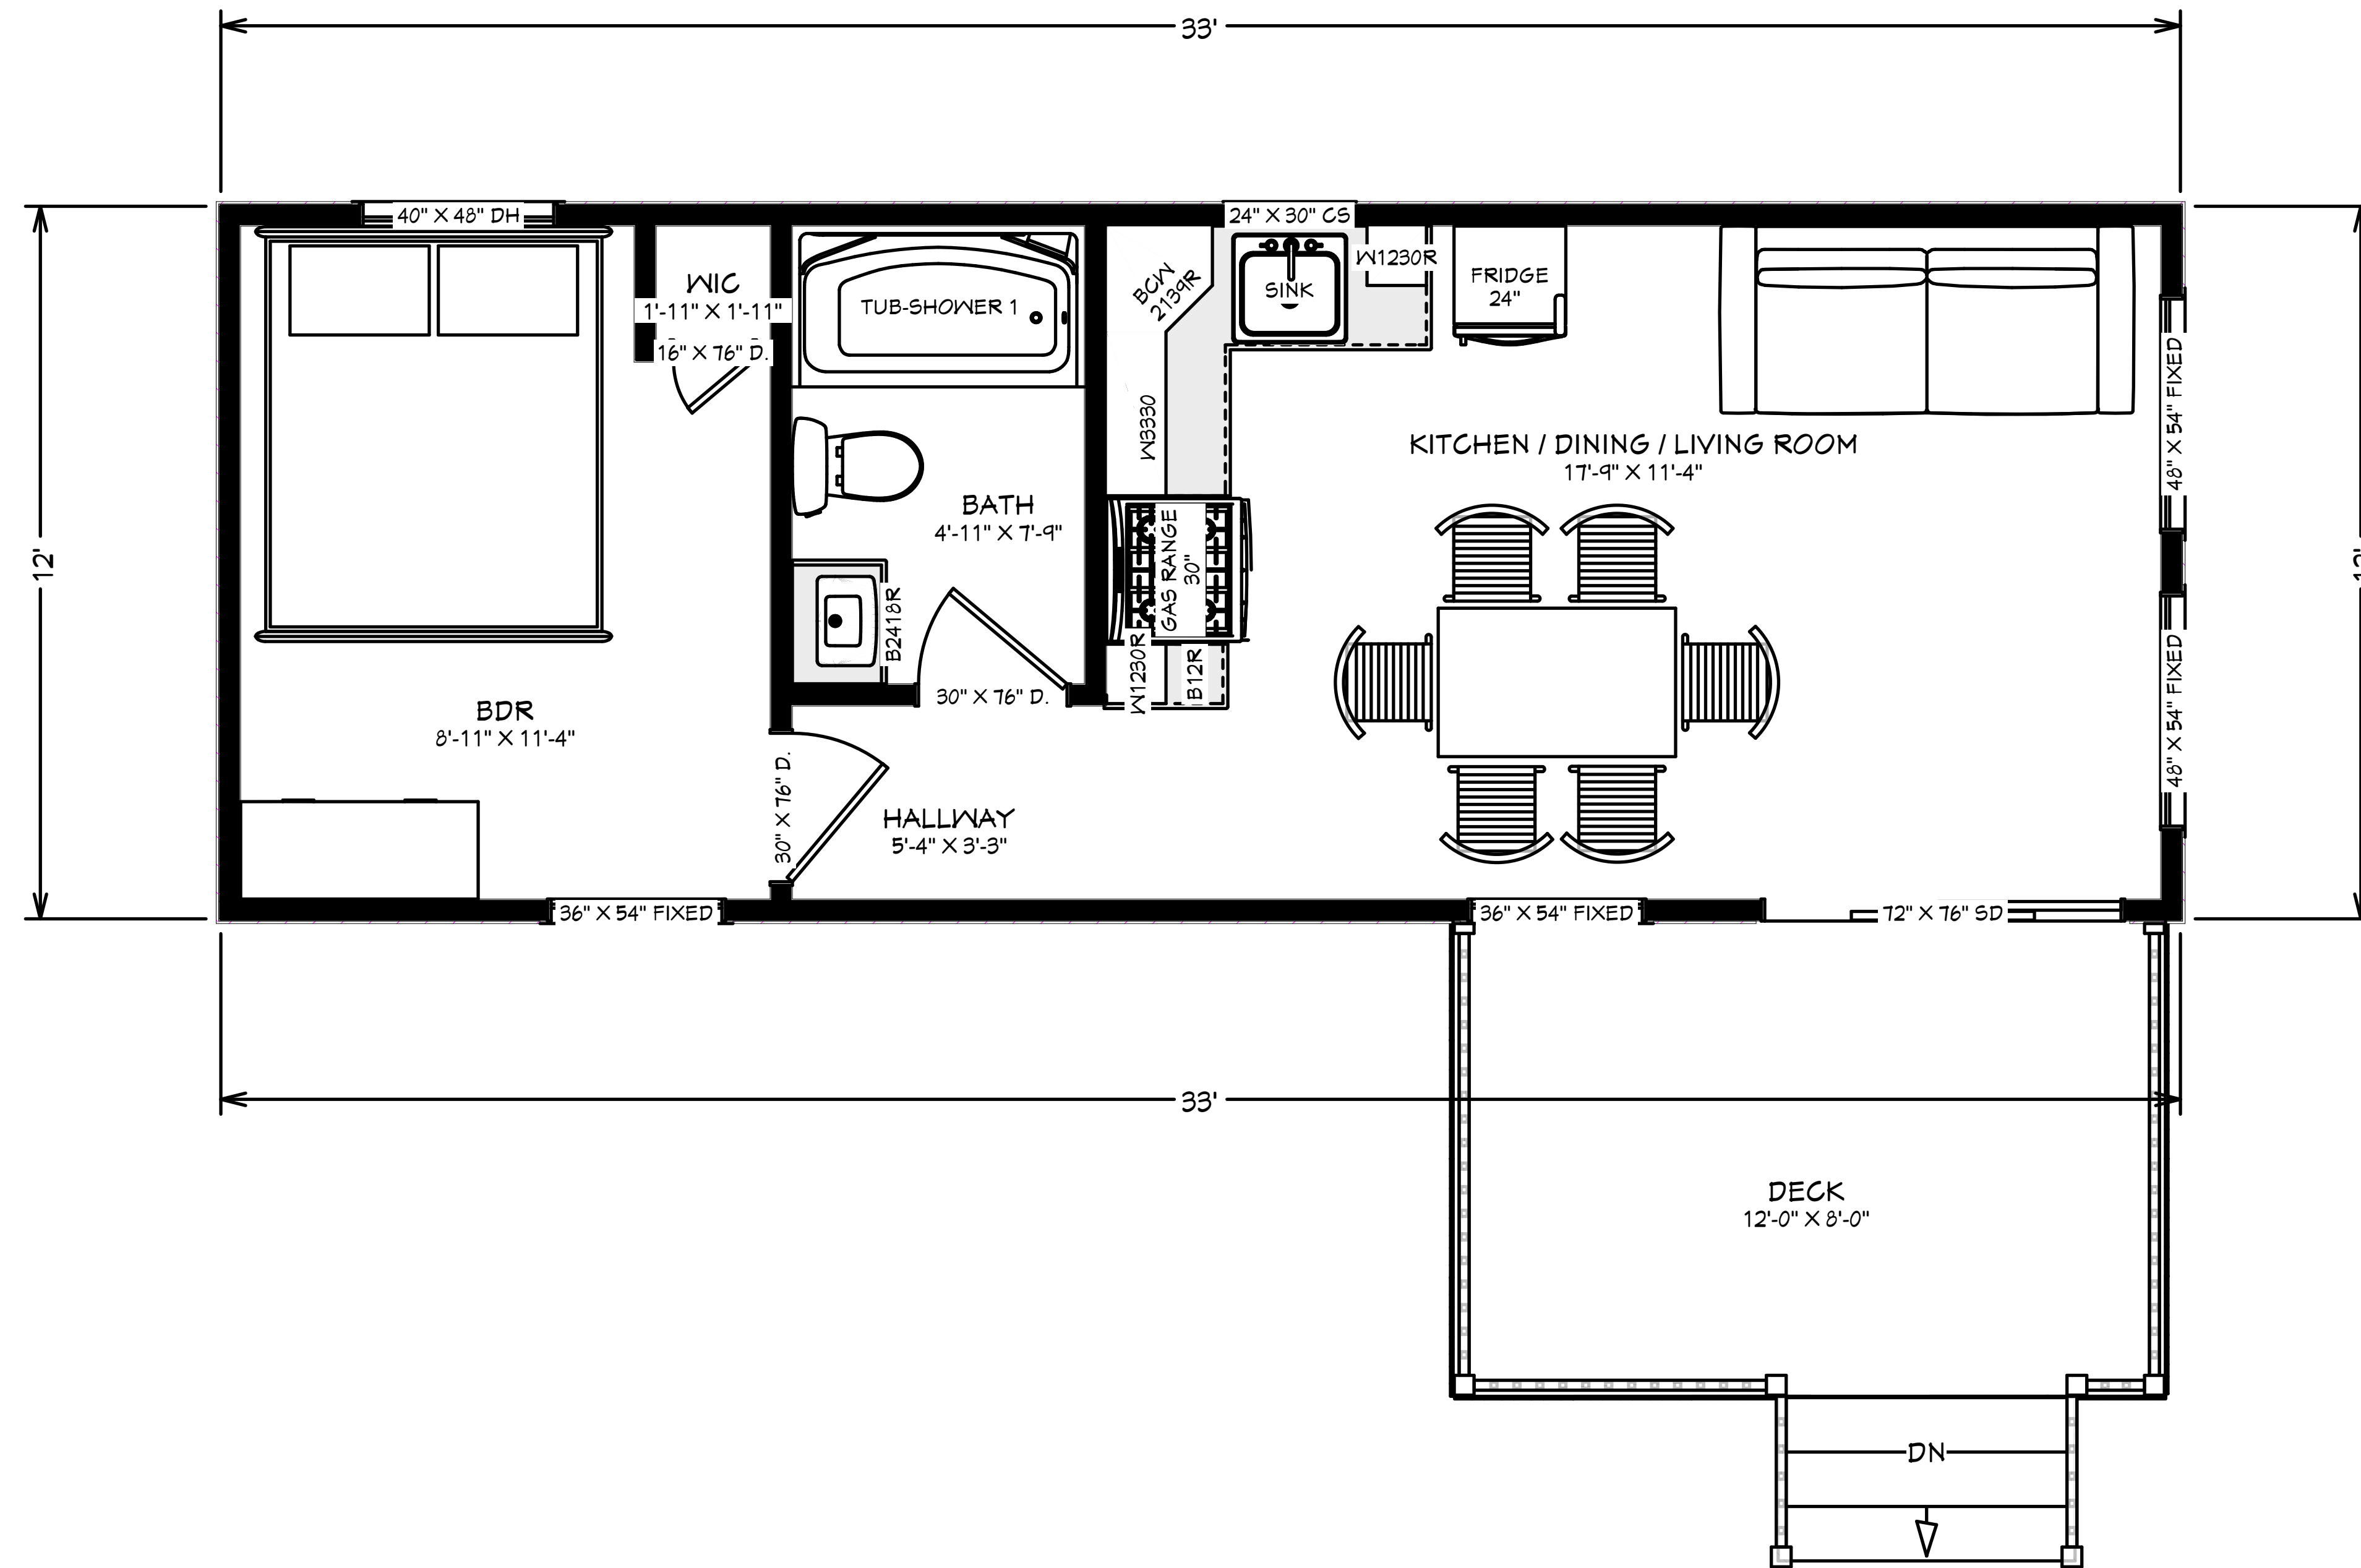

1 1ST FLOOR LAYOUT
A-2 1/2 IN = 1 FT

BUILDER:

SITE LOCATION:

JOB DESCRIPTION:
12X33 A-FRAME
PARK MODEL

DRAWINGS PROVIDED BY:


 DS DESIGNS SERVICES LLC

DATE:
4/23/2026

TITLE:
LAYOUT

SHEET:
A-2
2 OF 6

PRELIMINARY DRAWINGS NOT FOR CONSTRUCTION

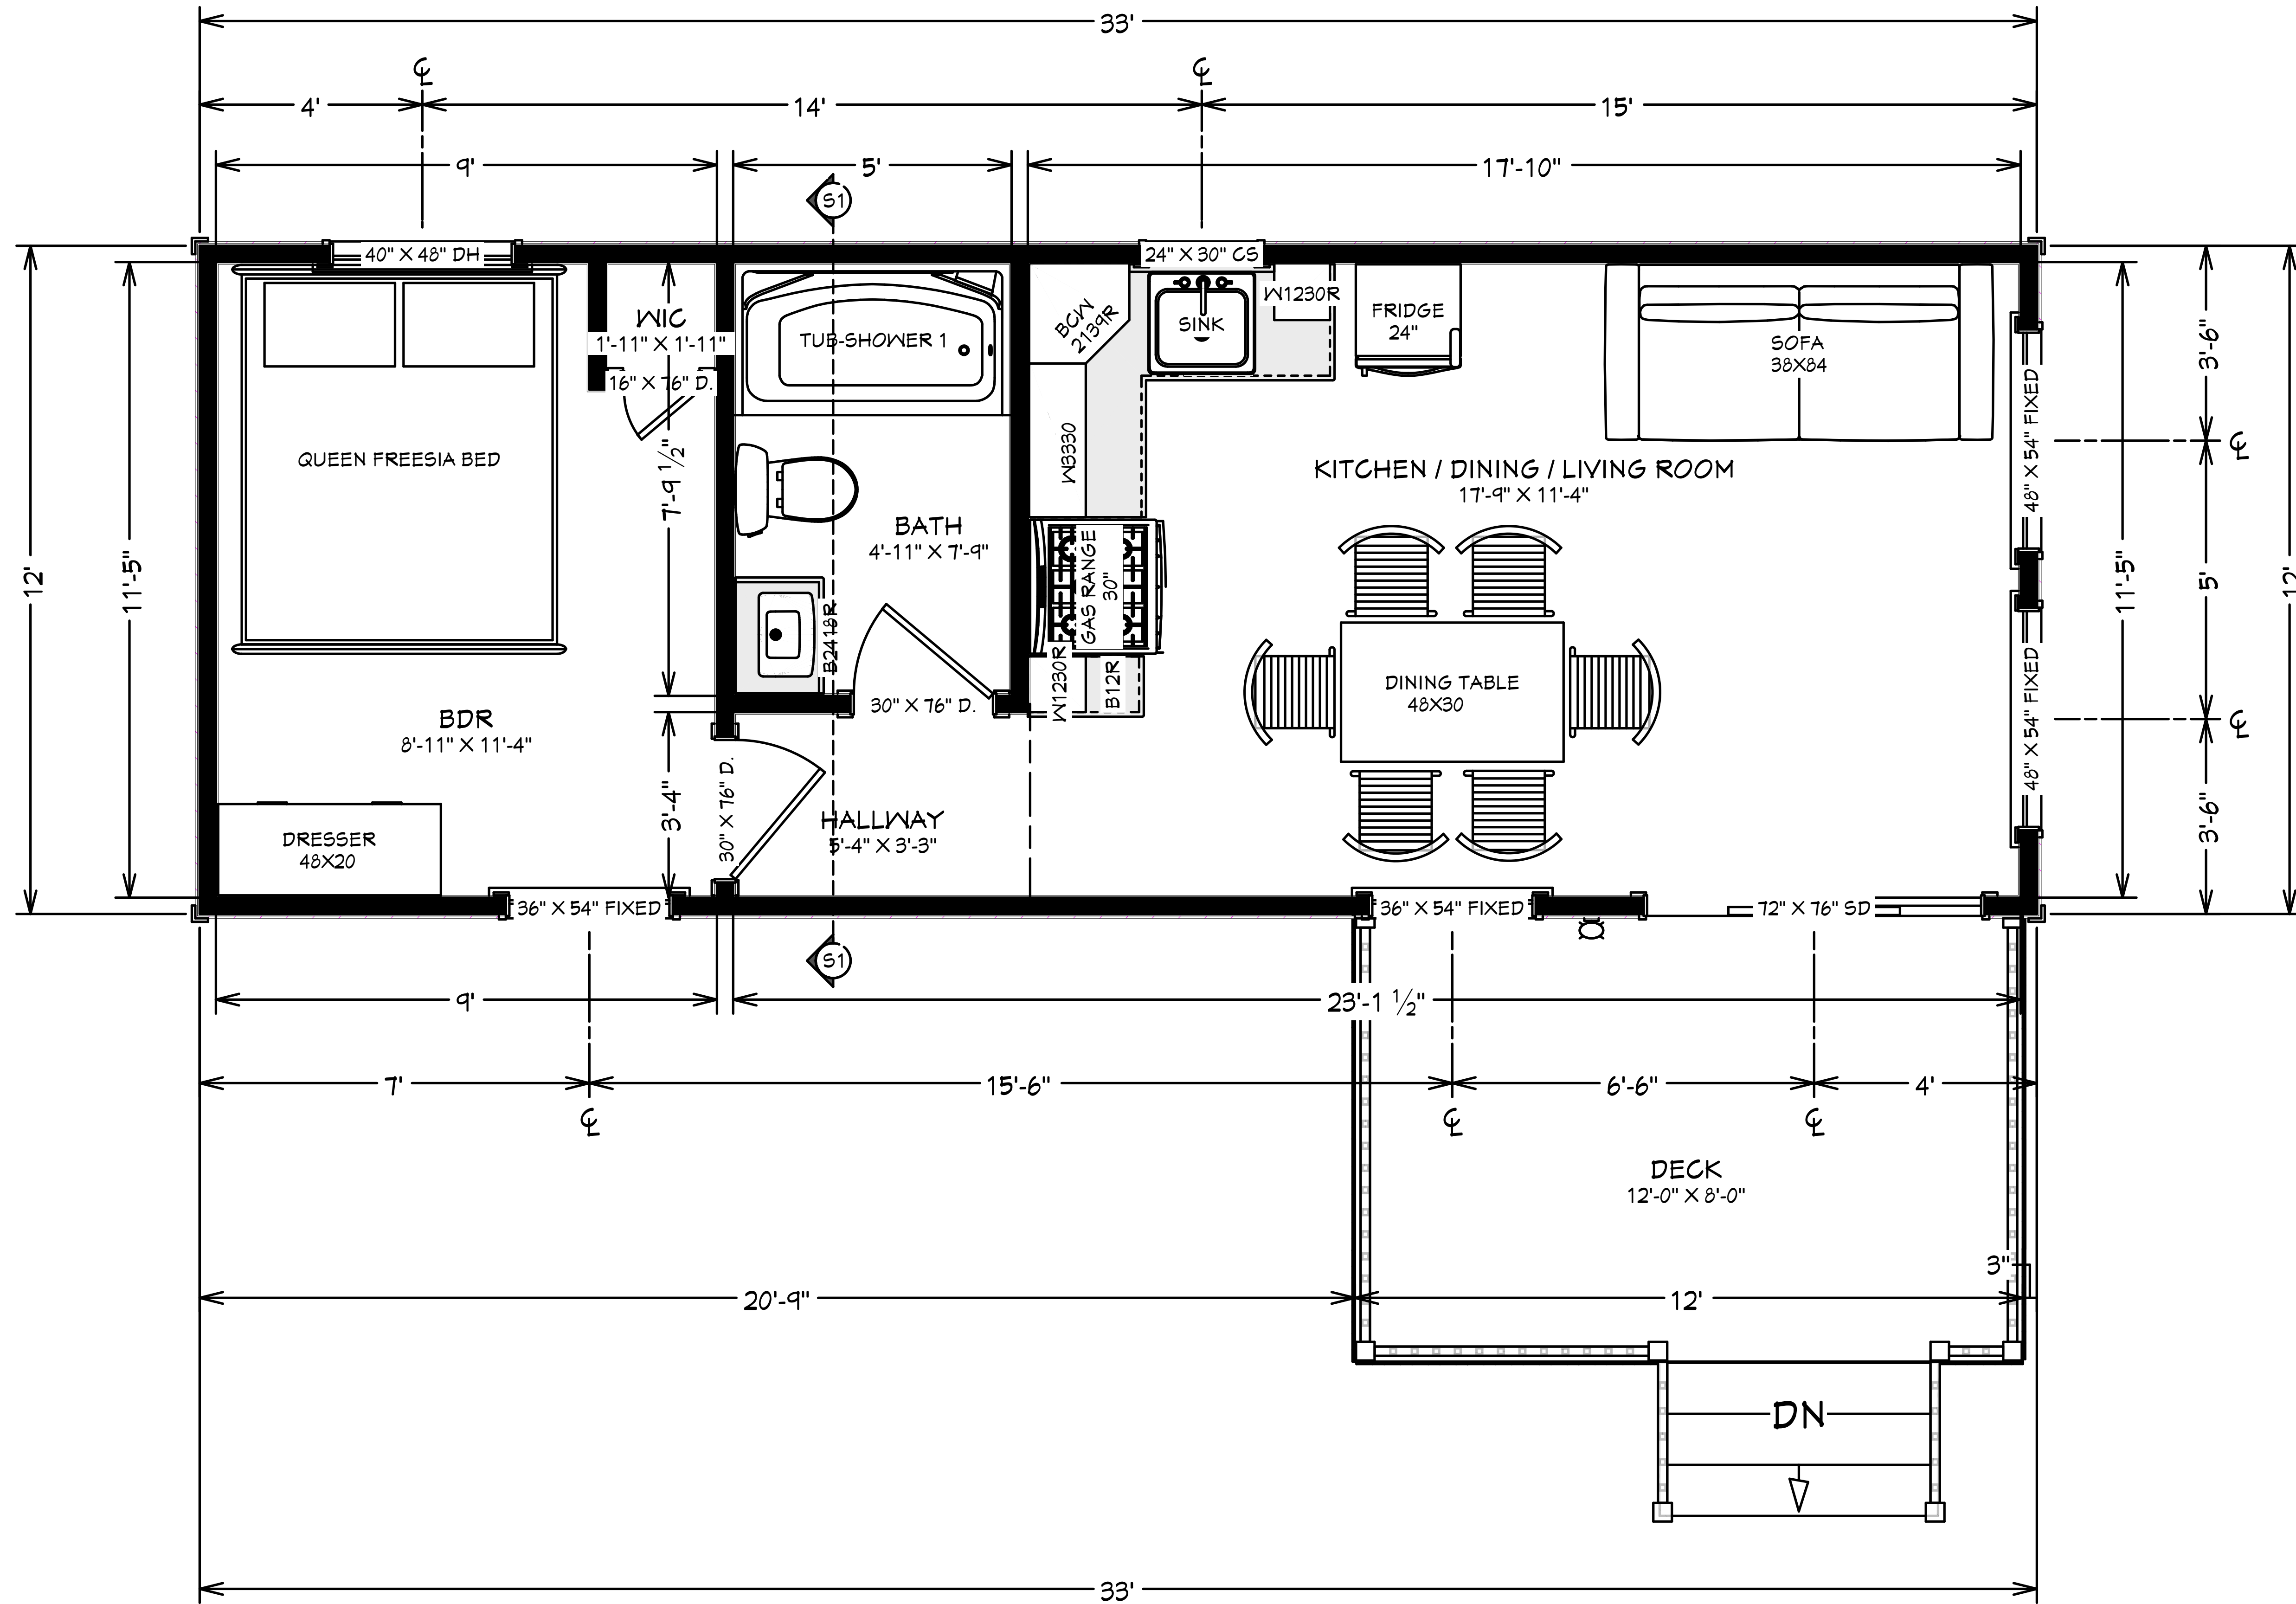

1 1ST FLOOR PLAN
A-3 5/8 IN = 1 FT

BUILDER:

SITE LOCATION:

JOB DESCRIPTION:
12X33 A-FRAME
PARK MODEL


DRAWINGS PROVIDED BY:
DS DESIGN SERVICES LLC
Specializing in Utility Plans and 3D Renderings
117-201-2013
charlie@dsdesign.com Park PA 15272

DATE:
4/23/2026

TITLE:
BUILDING PLAN

SHEET:
A-3
3 OF 6

PRELIMINARY DRAWINGS NOT FOR CONSTRUCTION

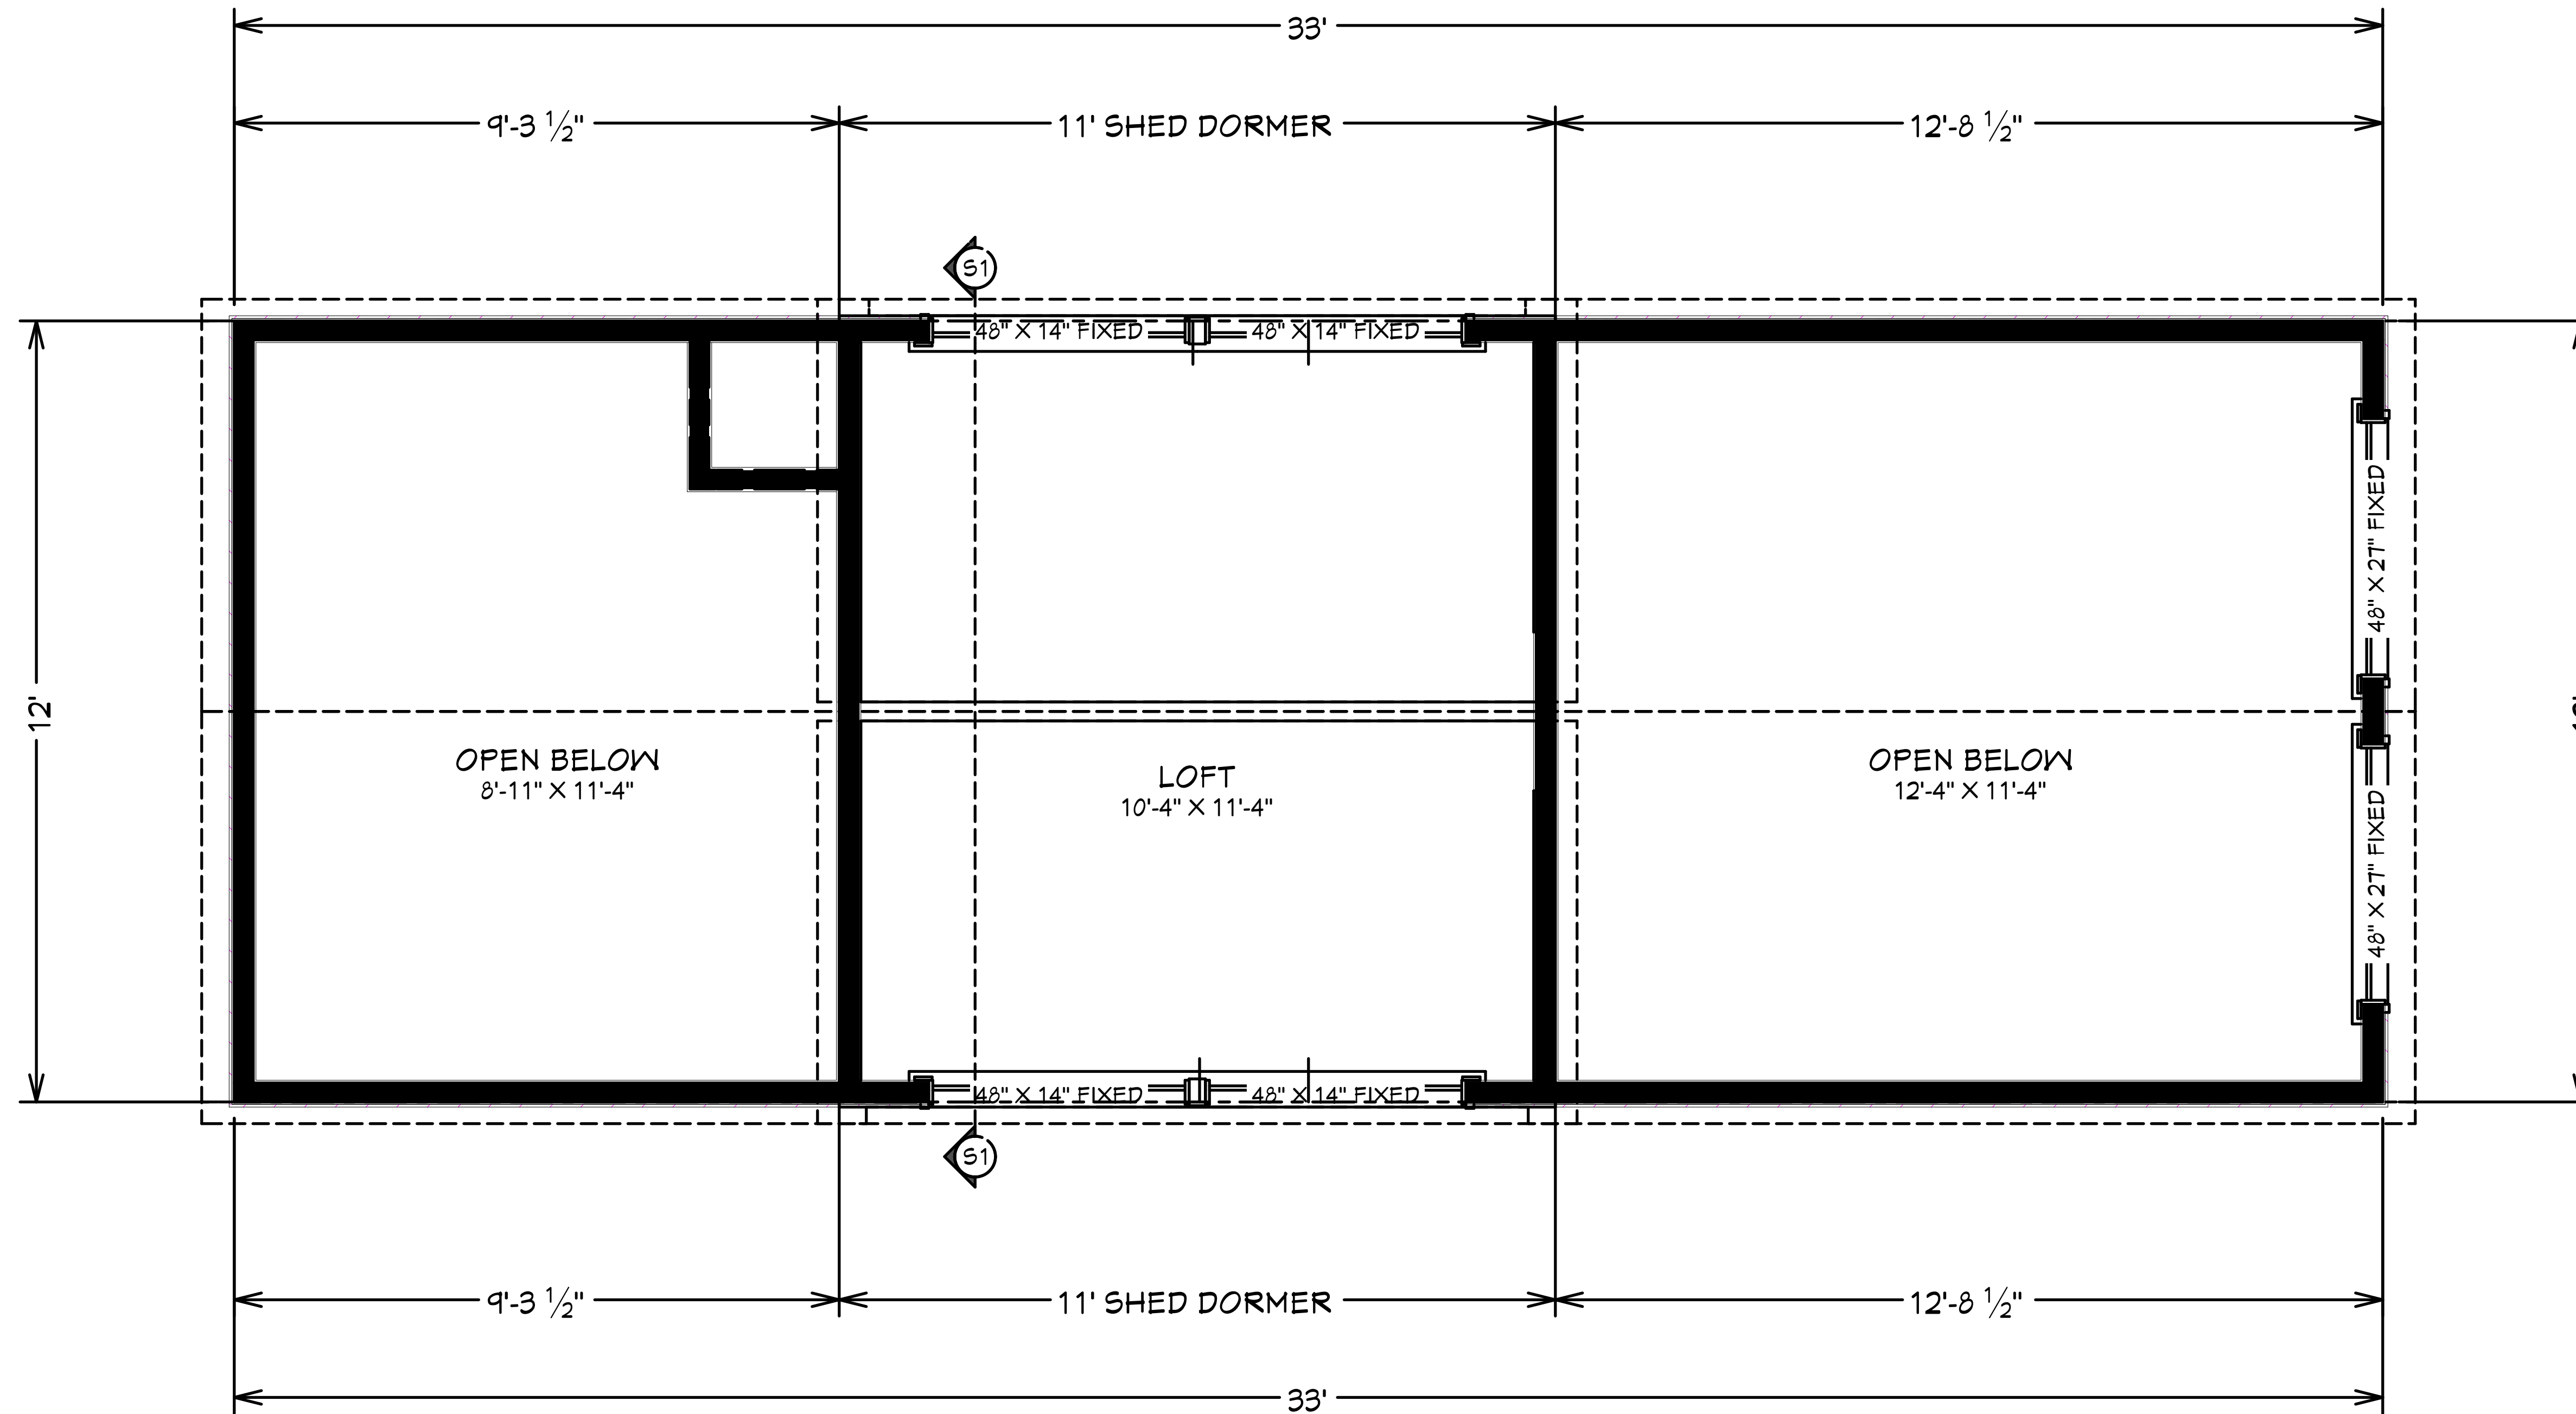

1
A-4 2ND FLOOR PLAN
5/8 IN = 1 FT

BUILDER:

SITE LOCATION:

JOB DESCRIPTION:
12X33 A-FRAME
PARK MODEL

DRAWINGS PROVIDED BY:


 DS DESIGN SERVICES LLC
 Specializing in Utility Plans and 3D Renderings
 717-201-2058
 charthedesign@gmail.com Berks PA 17522

DATE:
4/23/2026


TITLE:
2ND FLOOR PLAN

SHEET:
A-4
4 OF 6


PRELIMINARY DRAWINGS NOT FOR CONSTRUCTION

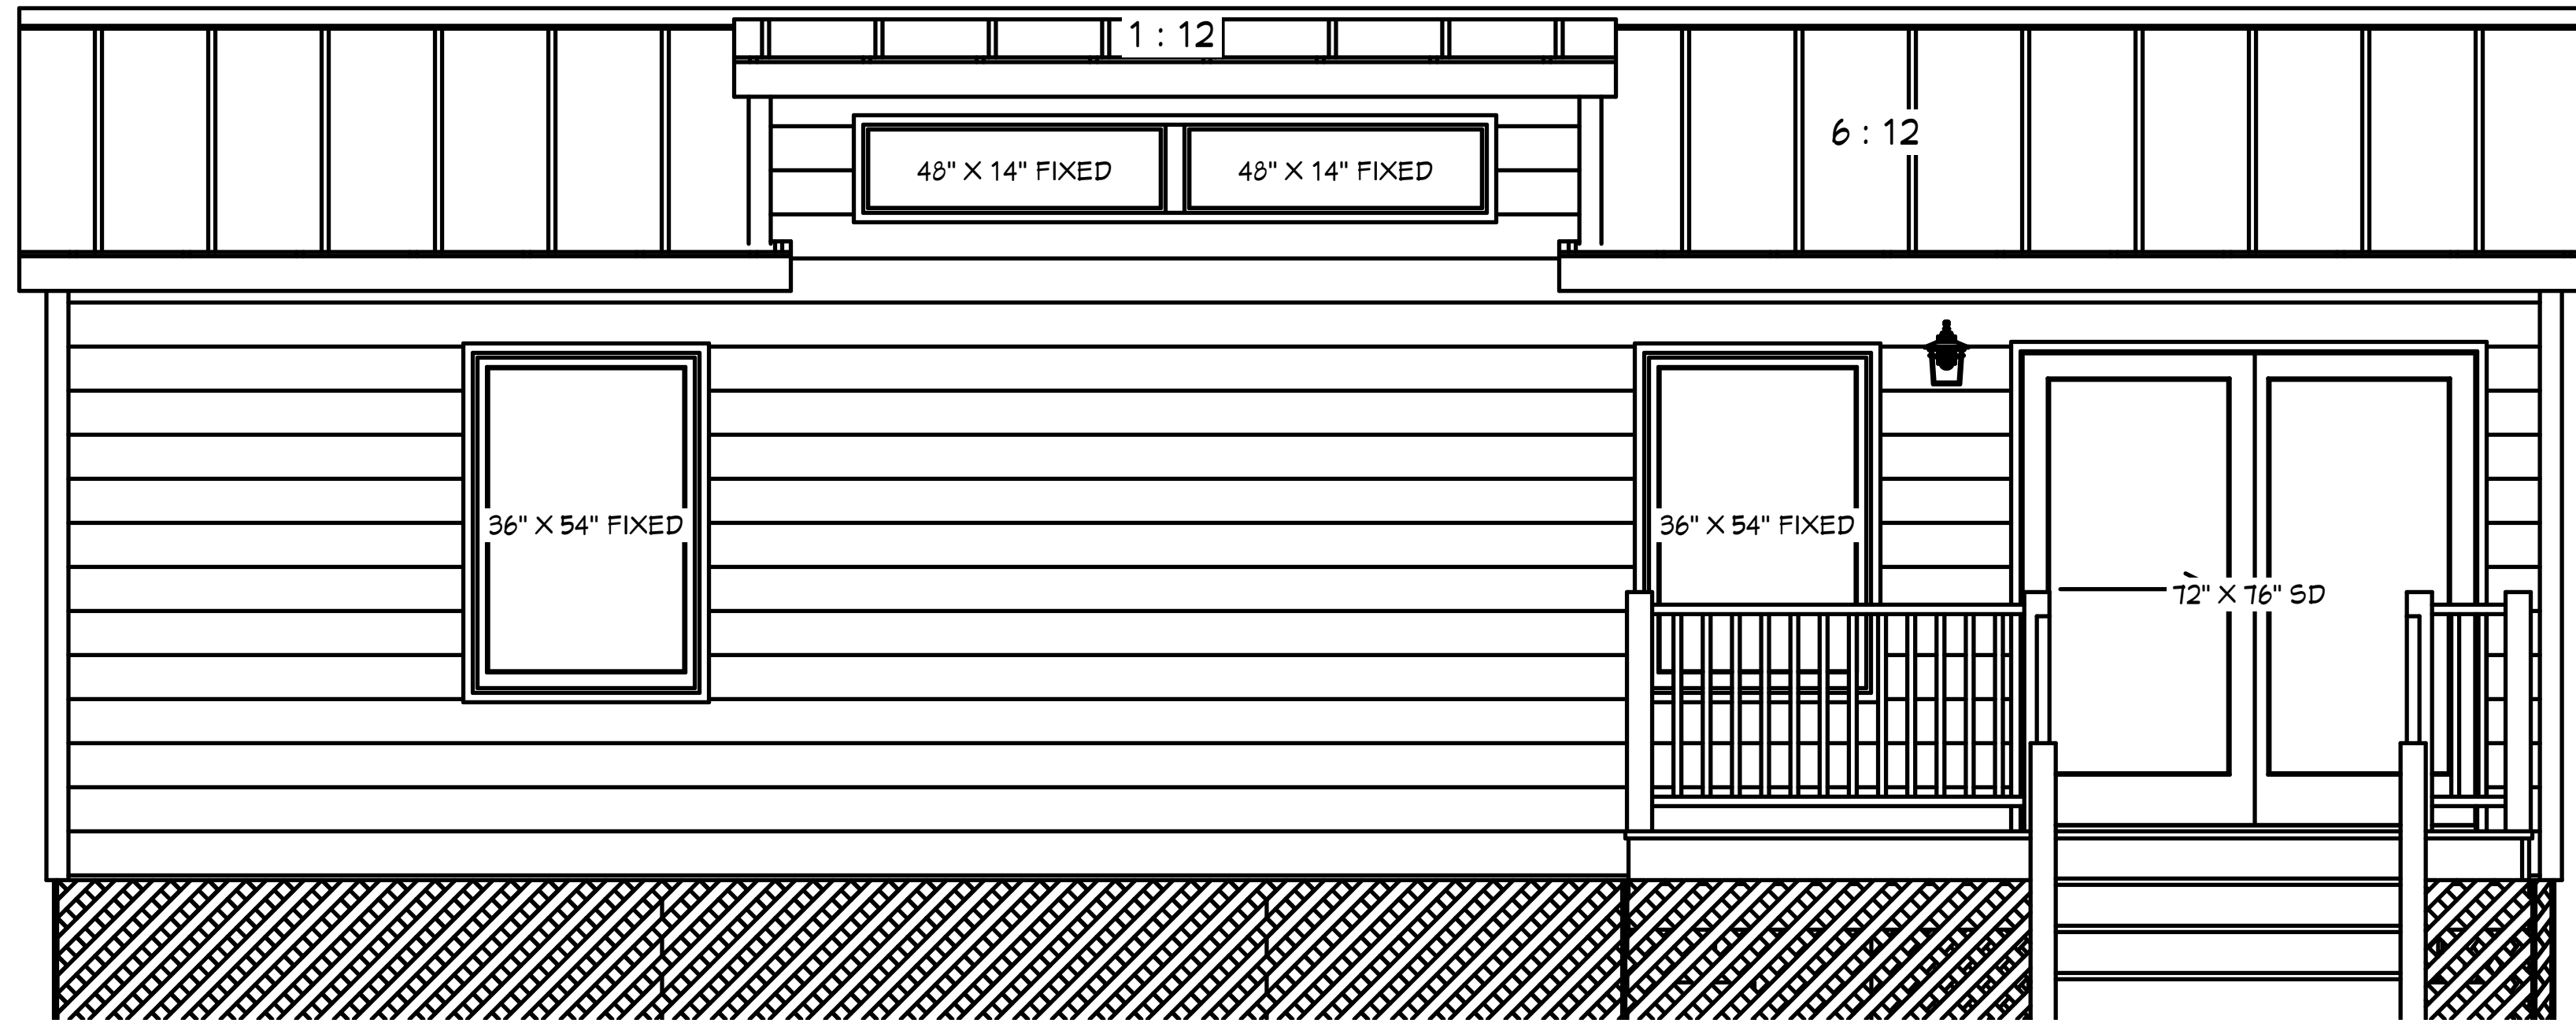


1 EXTERIOR ELEVATION FRONT
A-5
1/2 IN = 1 FT

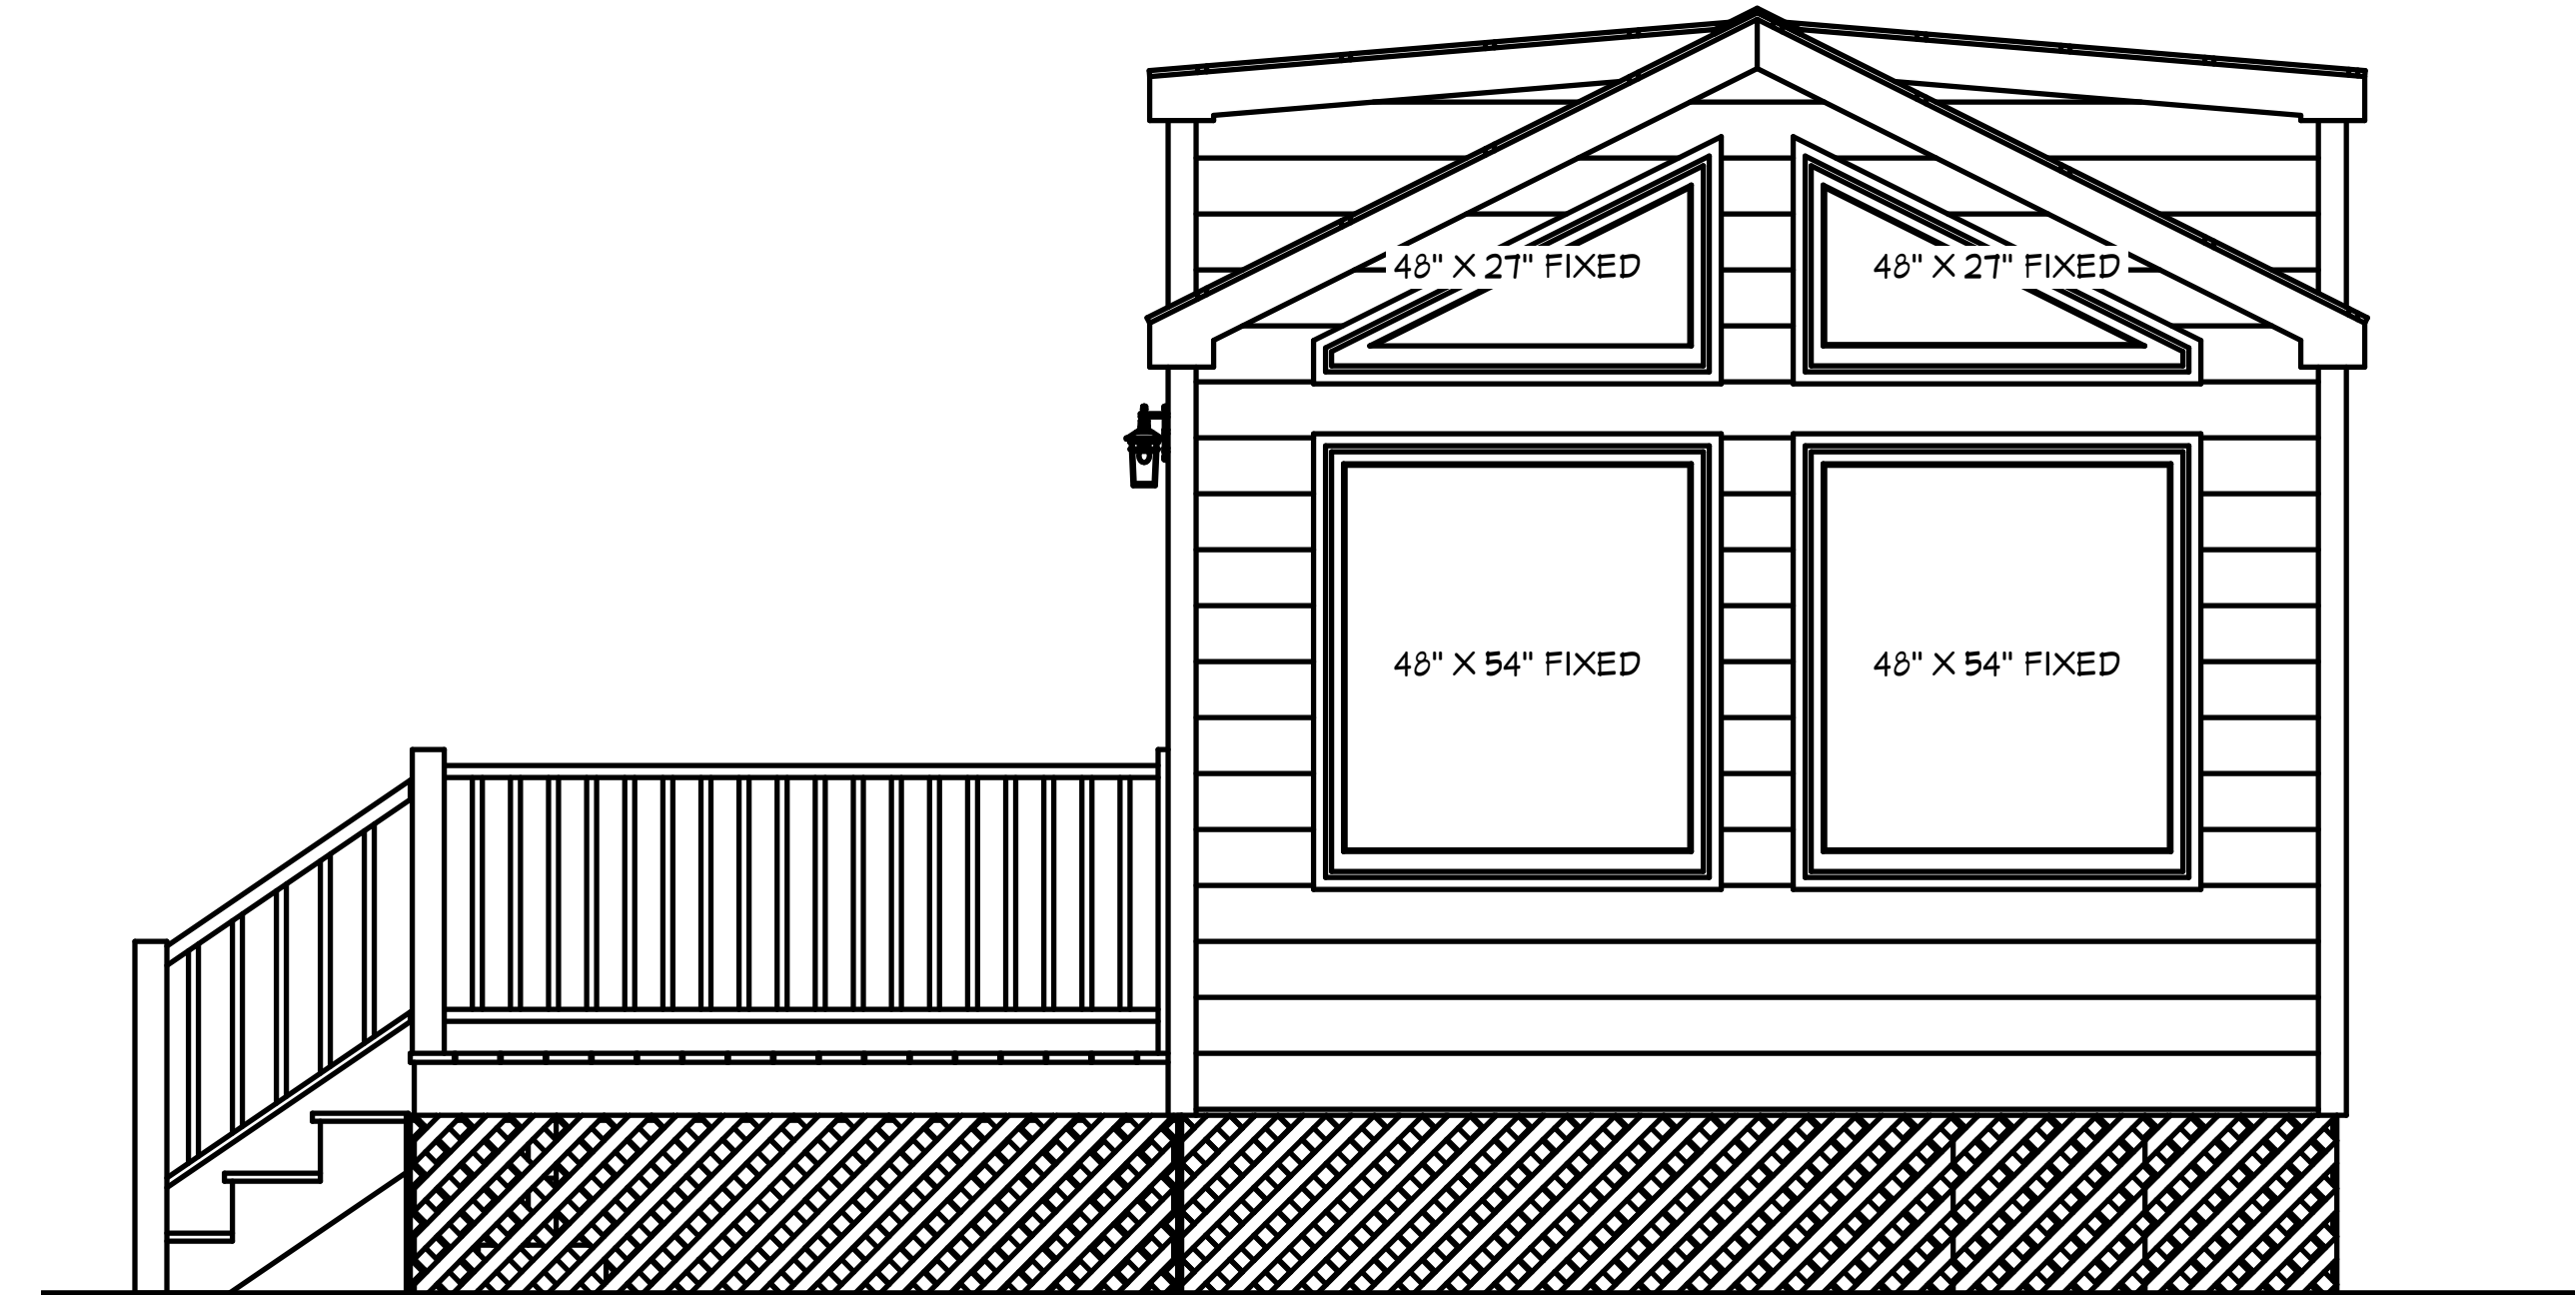

2 EXTERIOR ELEVATION RIGHT
A-5
1/2 IN = 1 FT

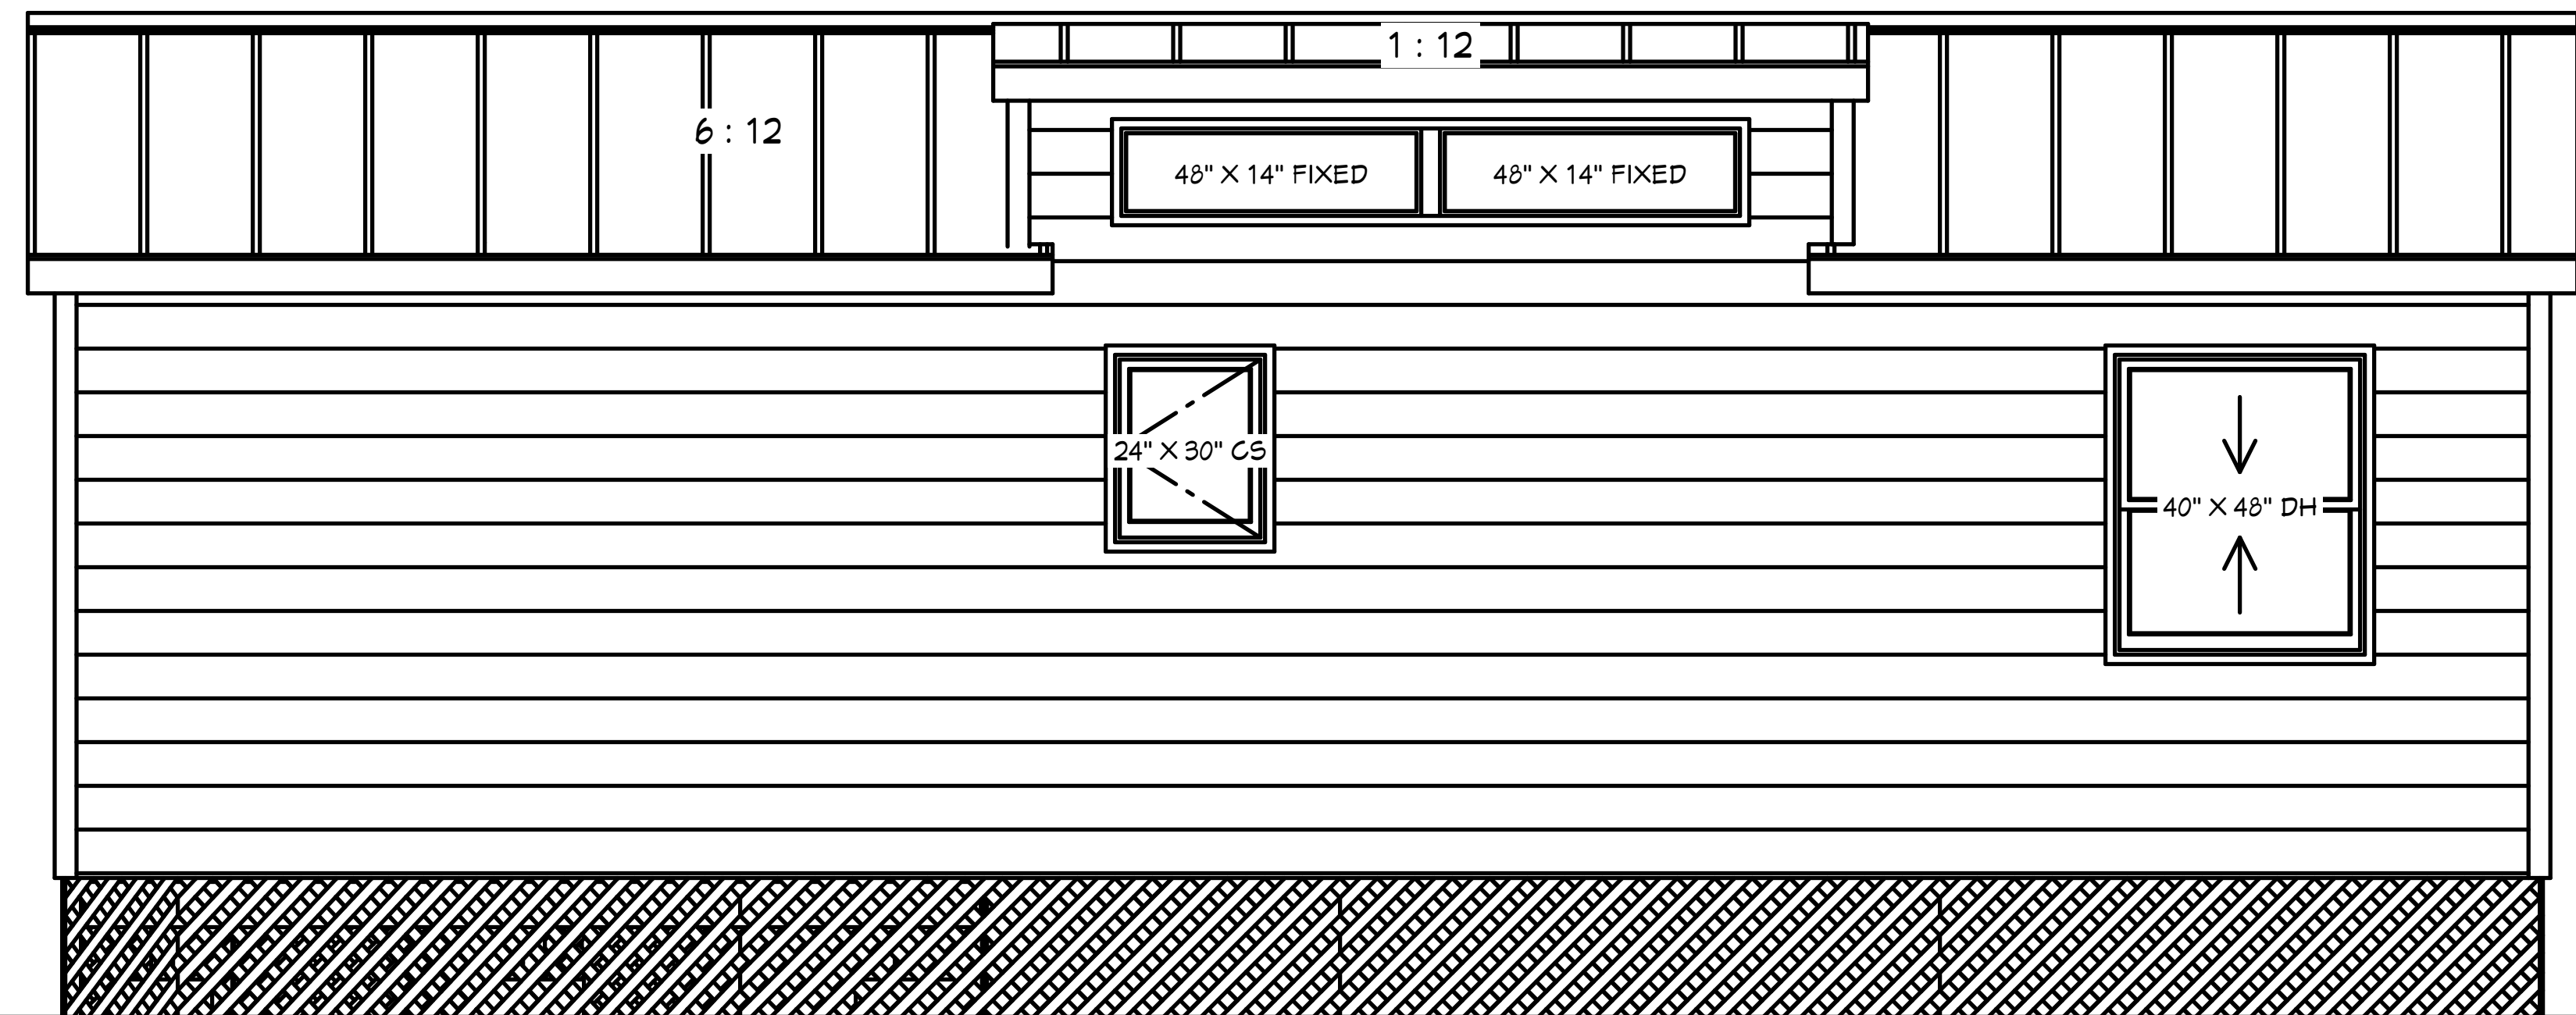

3 EXTERIOR ELEVATION BACK
A-5
1/2 IN = 1 FT

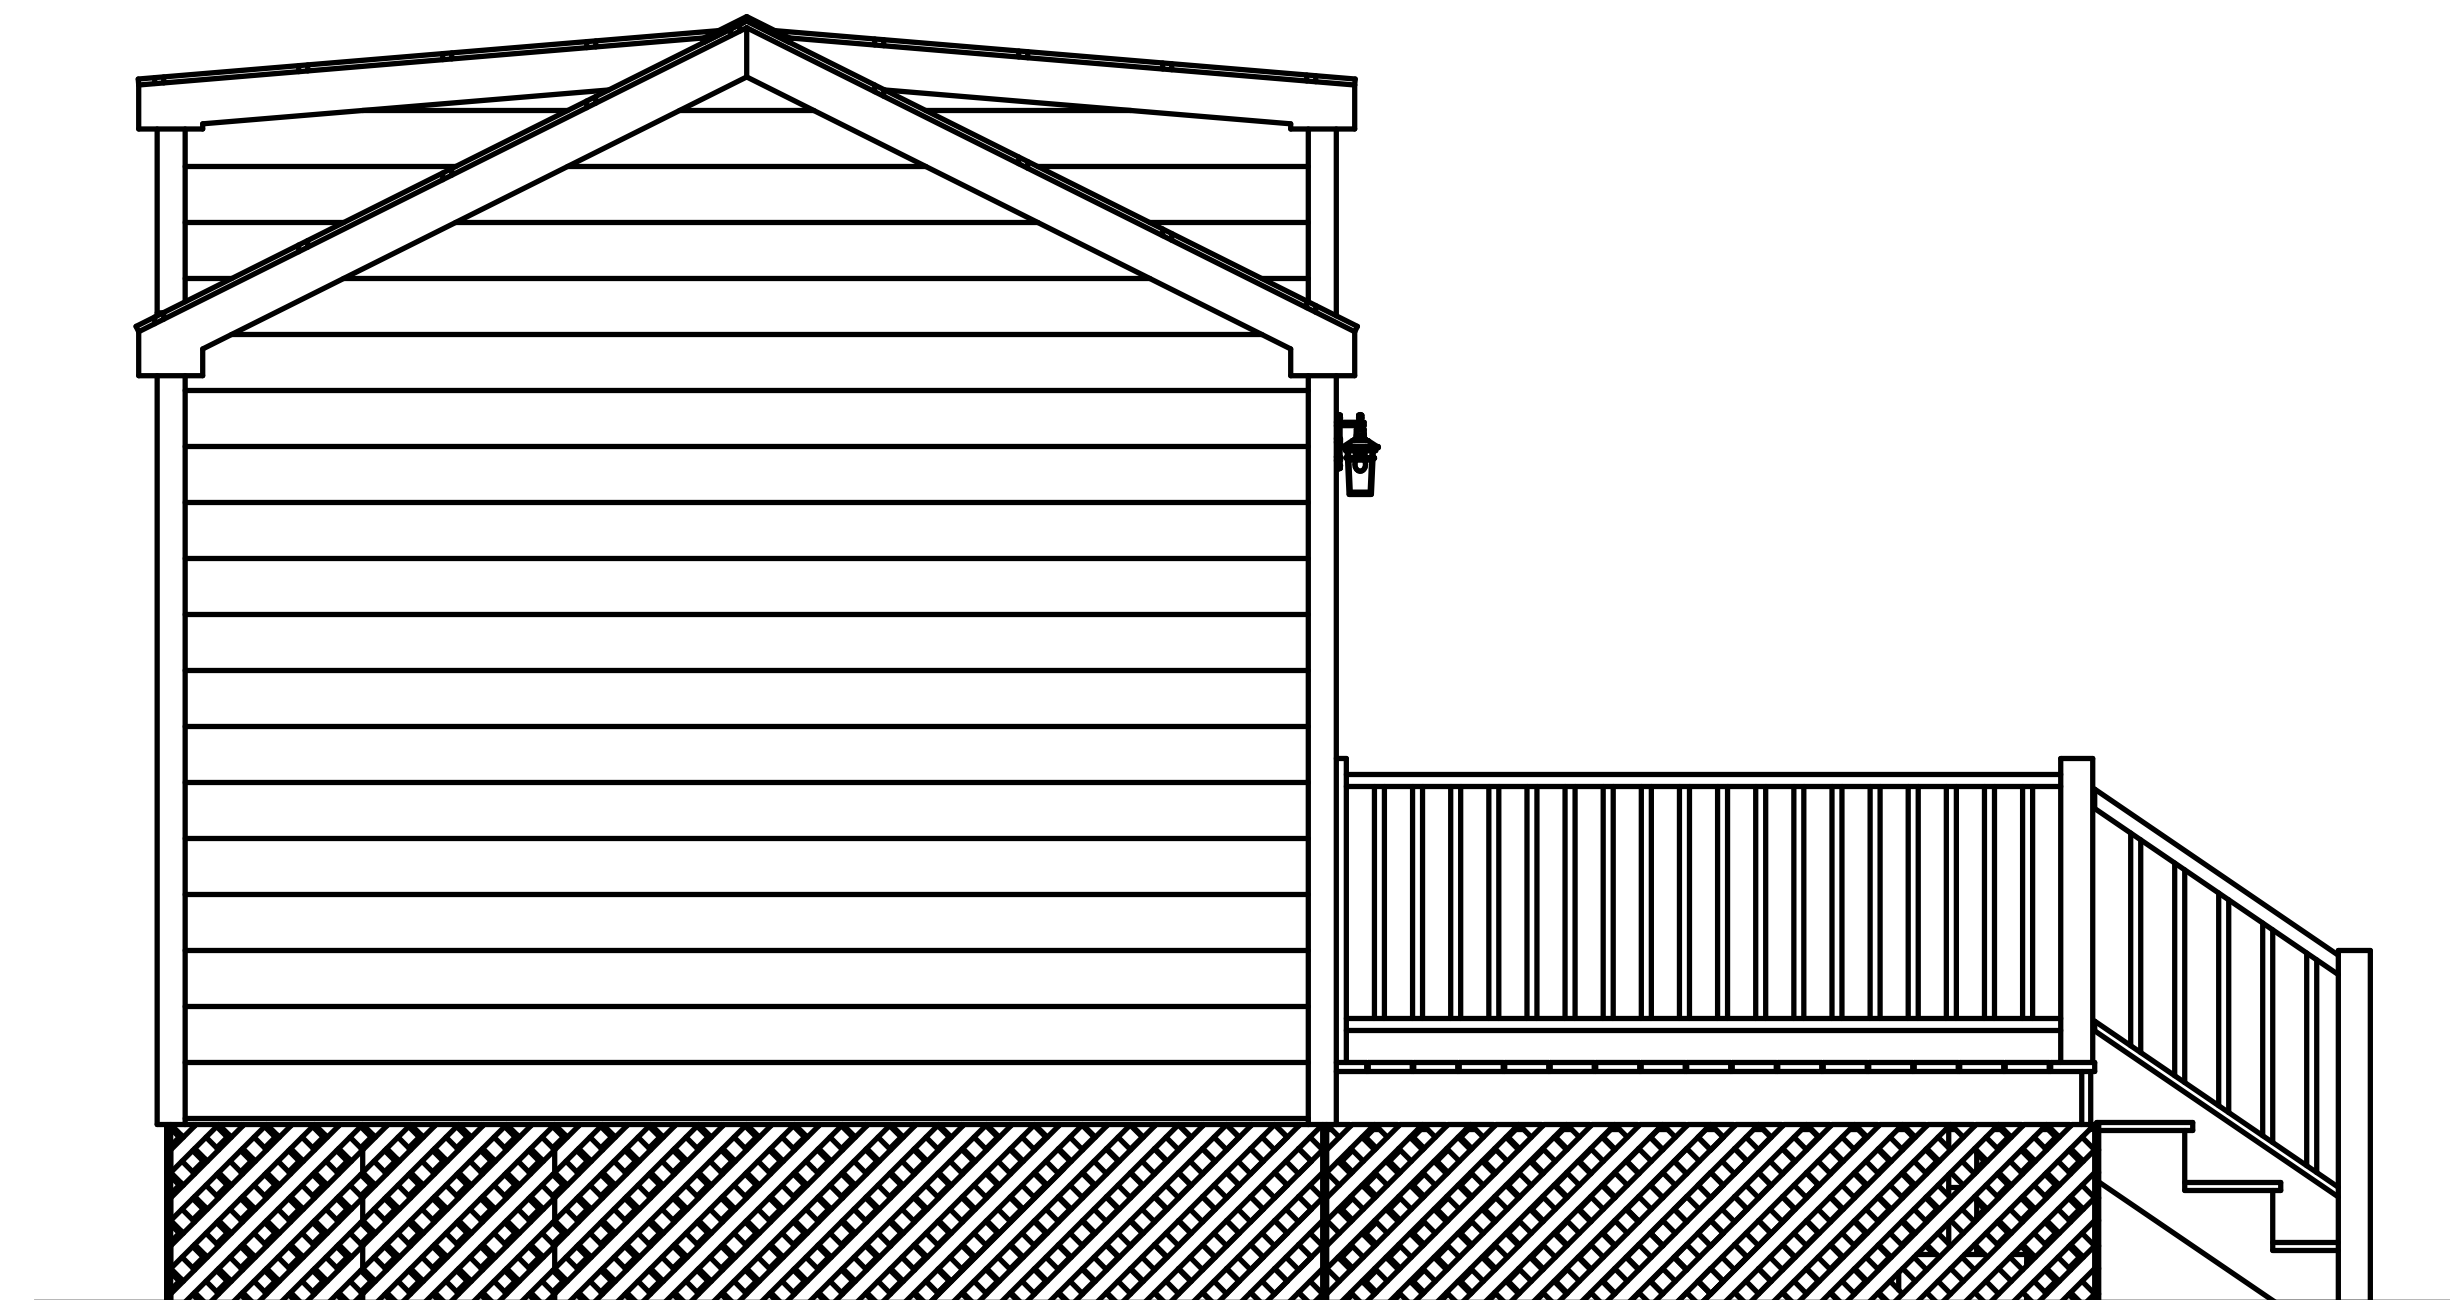

4 EXTERIOR ELEVATION LEFT
A-5
1/2 IN = 1 FT

BUILDER:

SITE LOCATION:

JOB DESCRIPTION:
PARK MODEL


DRAWINGS PROVIDED BY:
DS DESIGN SERVICES LLC

DATE:
4/23/2026

TITLE:
ELEVATIONS

SHEET:
A-5
5 OF 6

PRELIMINARY DRAWINGS NOT FOR CONSTRUCTION

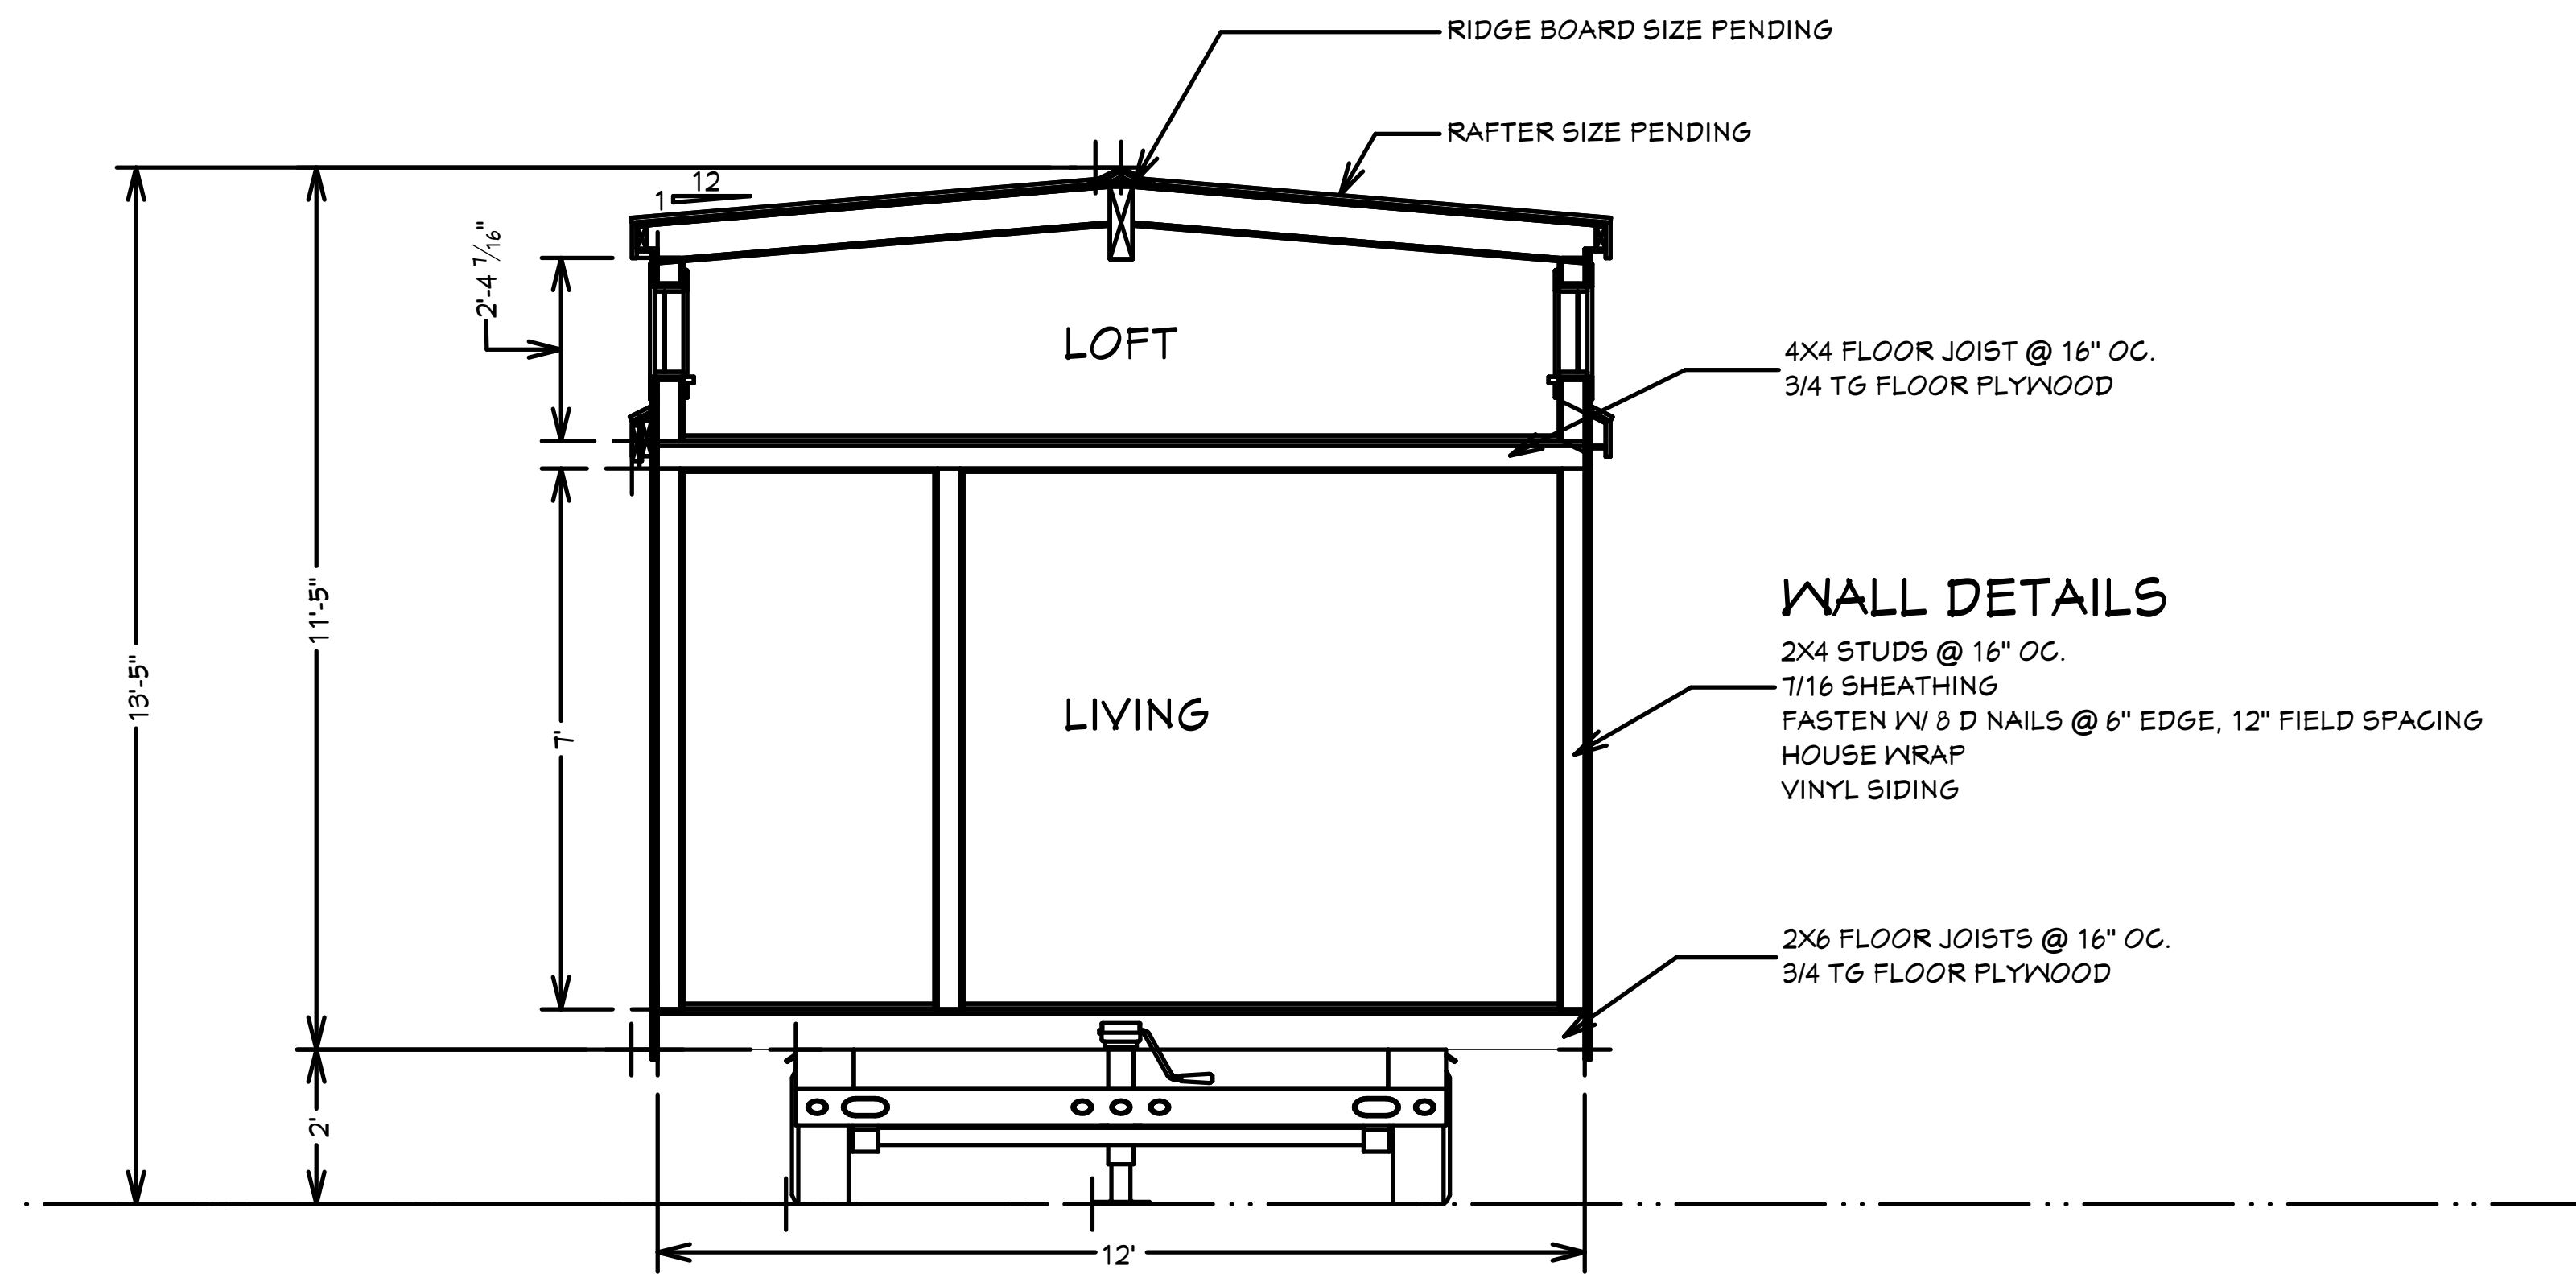


1 CROSS SECTION
A-6 1/2 IN = 1 FT

BUILDER:

SITE LOCATION:

JOB DESCRIPTION:
12X33 A-FRAME
PARK MODEL

DRAWINGS PROVIDED BY:

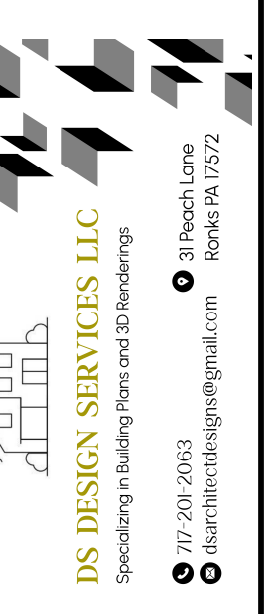

DATE:
4/23/2026

TITLE:
SECTION

SHEET:
A-6
6 OF 6